



1 FOUNDATION PLAN
SCALE: 1/4" = 1'-0"

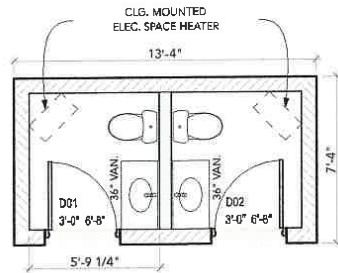

2 MAIN FLOOR PLAN
SCALE: 1/4" = 1'-0"

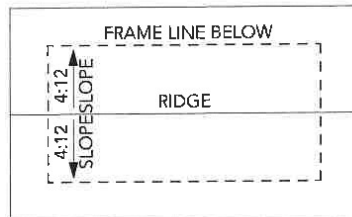

3 ROOF PLAN
SCALE: 1/4" = 1'-0"


TYP. EAVE/RAKE:

1'-0" EAVE OVERHANG (UNLESS NOTED OTHERWISE) W/ RAKE OVERHANGS PER SECTIONAL DETAILS.


TYP. ROOF SECTION:

- ARCHITECTURAL ASPHALT SHINGLES OVER:
- 30 LB. FELT
- PRE-ENGINEERED TRUSSES PER LUMBER SUPPLIER.
- EXTERIOR SHEATHING TO BE A MINIMUM OF 5/8" PER IRC
- INSULATION AS INDICATED IN SECTIONAL DETAILS
- 5/8" GYP. BOARD w/ SMOOTH FINISH


BEARING WALL

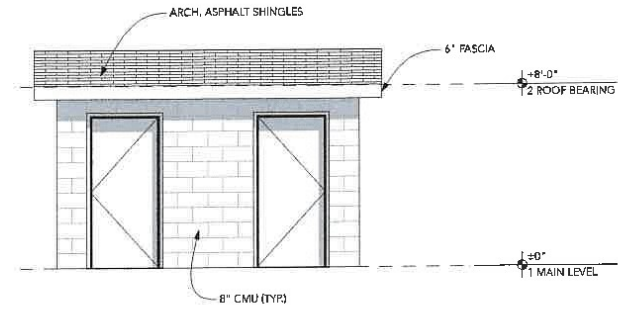


4 FRONT ELEVATION
SCALE: 1/4" = 1'-0"

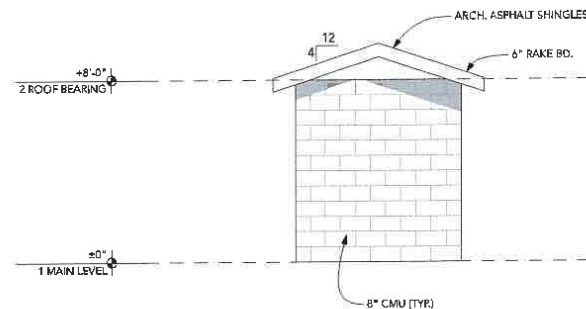

5 LEFT ELEVATION
SCALE: 1/4" = 1'-0"

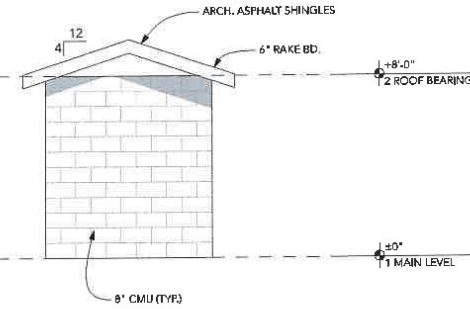

6 RIGHT ELEVATION
SCALE: 1/4" = 1'-0"

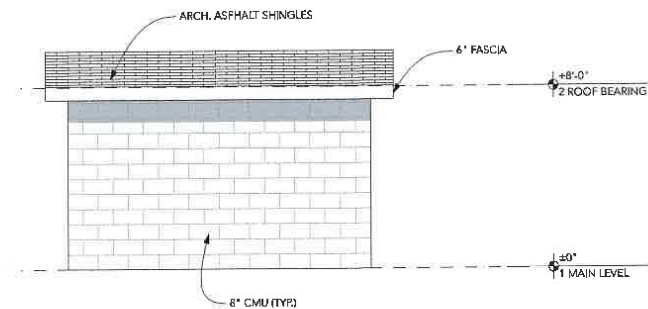

7 REAR ELEVATION
SCALE: 1/4" = 1'-0"



VILLAGE BEHAVIORAL HEALTH
JONES BEND ROAD
LOUISVILLE TN 37777

ISSUED:
PERMIT SET - 6-4-25



DRAWING TITLE

PLANS &
ELEVATIONS

SHEET NO.

A-1.0