



PROJECT NO.

2197

DATE:

2/16/2026

PDF

PESKUSKI
DESIGN
FIRM

DALLAS, TEXAS

P: 469.482.2825

F: 972.278.0238

E: JPH@PESKUSKI.COM

NO DESCRIPTION DATE

PROJECT:
BLUNT COUNTY SITE #1
5H 411 & CENTER LAWN BLVD
COLLIN COUNTY, TX

SHEET NO:

A-1.2



80X90 BLDNG



80X150 BLDNG



60X150 BLDNG

METAL SIDING: 280 SQ FT - 47.5%
GLAZING: 102 SQ FT - 16.7%
O.H.D.: 176 SQ FT - 28.8%
SIGNAGE & AWNING: 42 SQ FT - 6.9%

EXTERIOR RENDERINGS

PROJECT NO.

2197

DATE:
2/18/2026

PDF

PESKUSKI
DESIGN
FIRM

DALLAS TEXAS
P. 469.682.8955
F. 972.279.0218
E. JP@PDFFIRM.COM

NO DESCRIPTION DATE


PROJECT:
BLOUNT COUNTY SITE #1
SH 411 & CENTER LAWN BLVD
COLLIN COUNTY, TX

SHEET NO.:


A-2.2




NORTH ELEVATION

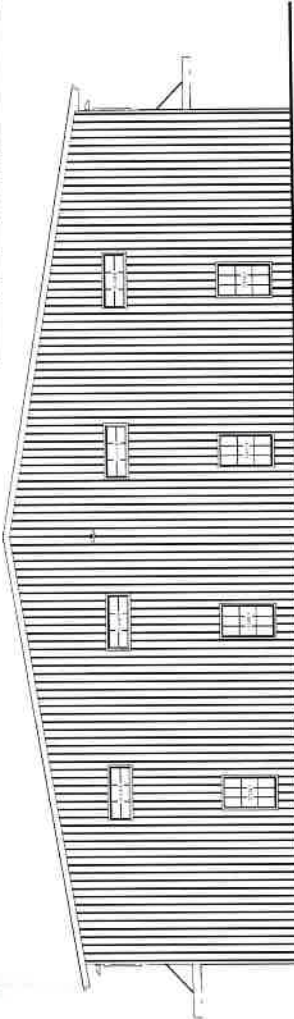

EAST ELEVATION

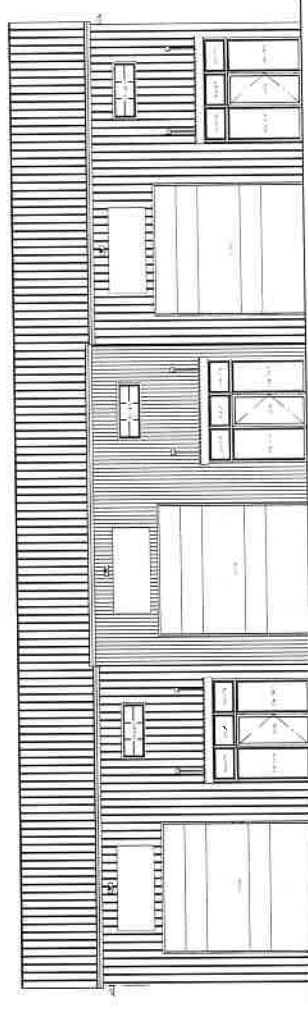

SOUTH ELEVATION

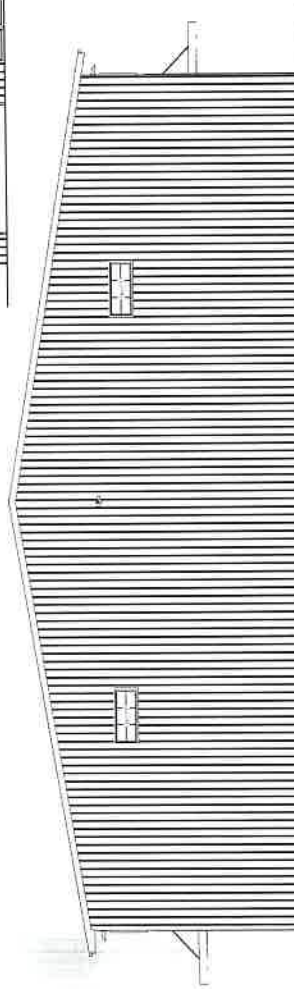

WEST ELEVATION

METAL USING 30# GALV. 1-1/2" P.
ON 16" O.C. CORRUGATED METAL
SPOUNGE & MINERAL WOOL INSULATION

EXTERIOR ELEVATIONS
80X90 BLDNG

SCALE: 3/16" = 1'