

Best & Associates Architects


1726 W LAMAR ALEX PKY, MARYVILLE, TN 37891  
PHONE 865-977-1610 FAX 865-981-1678

CLABOUGH BUS  
ADDITION  
ROCKFORD, TN


REVISIONS	

DRAWN BY: GP  
CHECKED BY: GP  
DATE: 9/16/14  
SCALE: 1/4"=1'-0"  
DESIGNATION: ELEVATIONS


SHEET  
**A200**  
OF

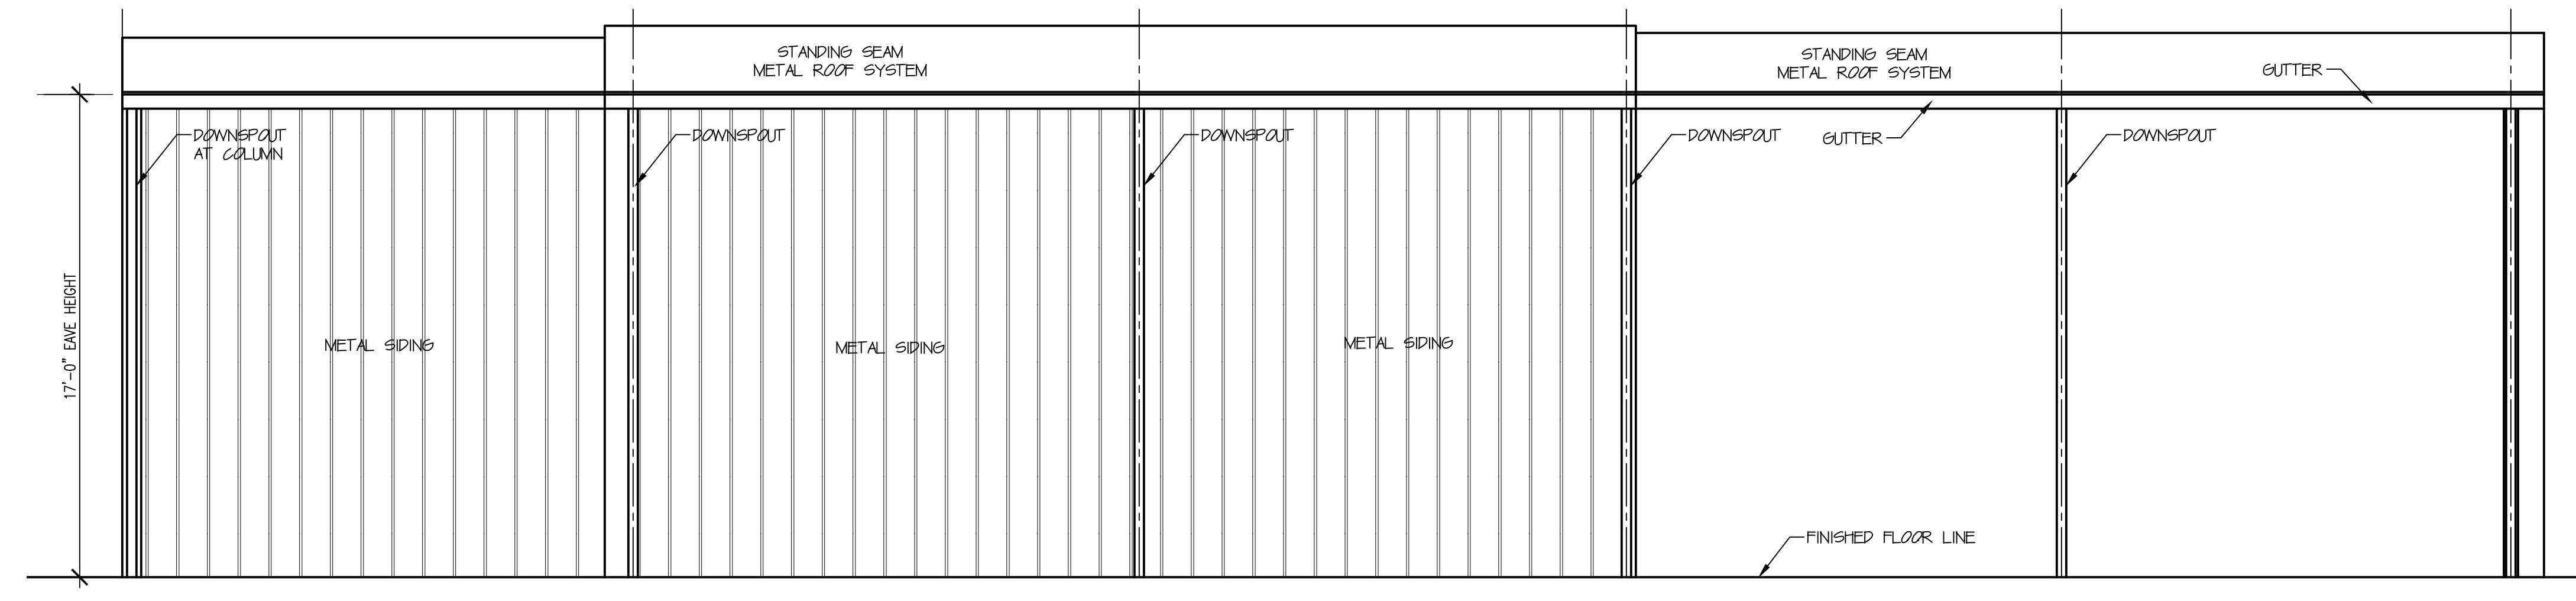


**3 REAR ELEVATION**  
A200 SCALE: 1/4" = 1'-0"

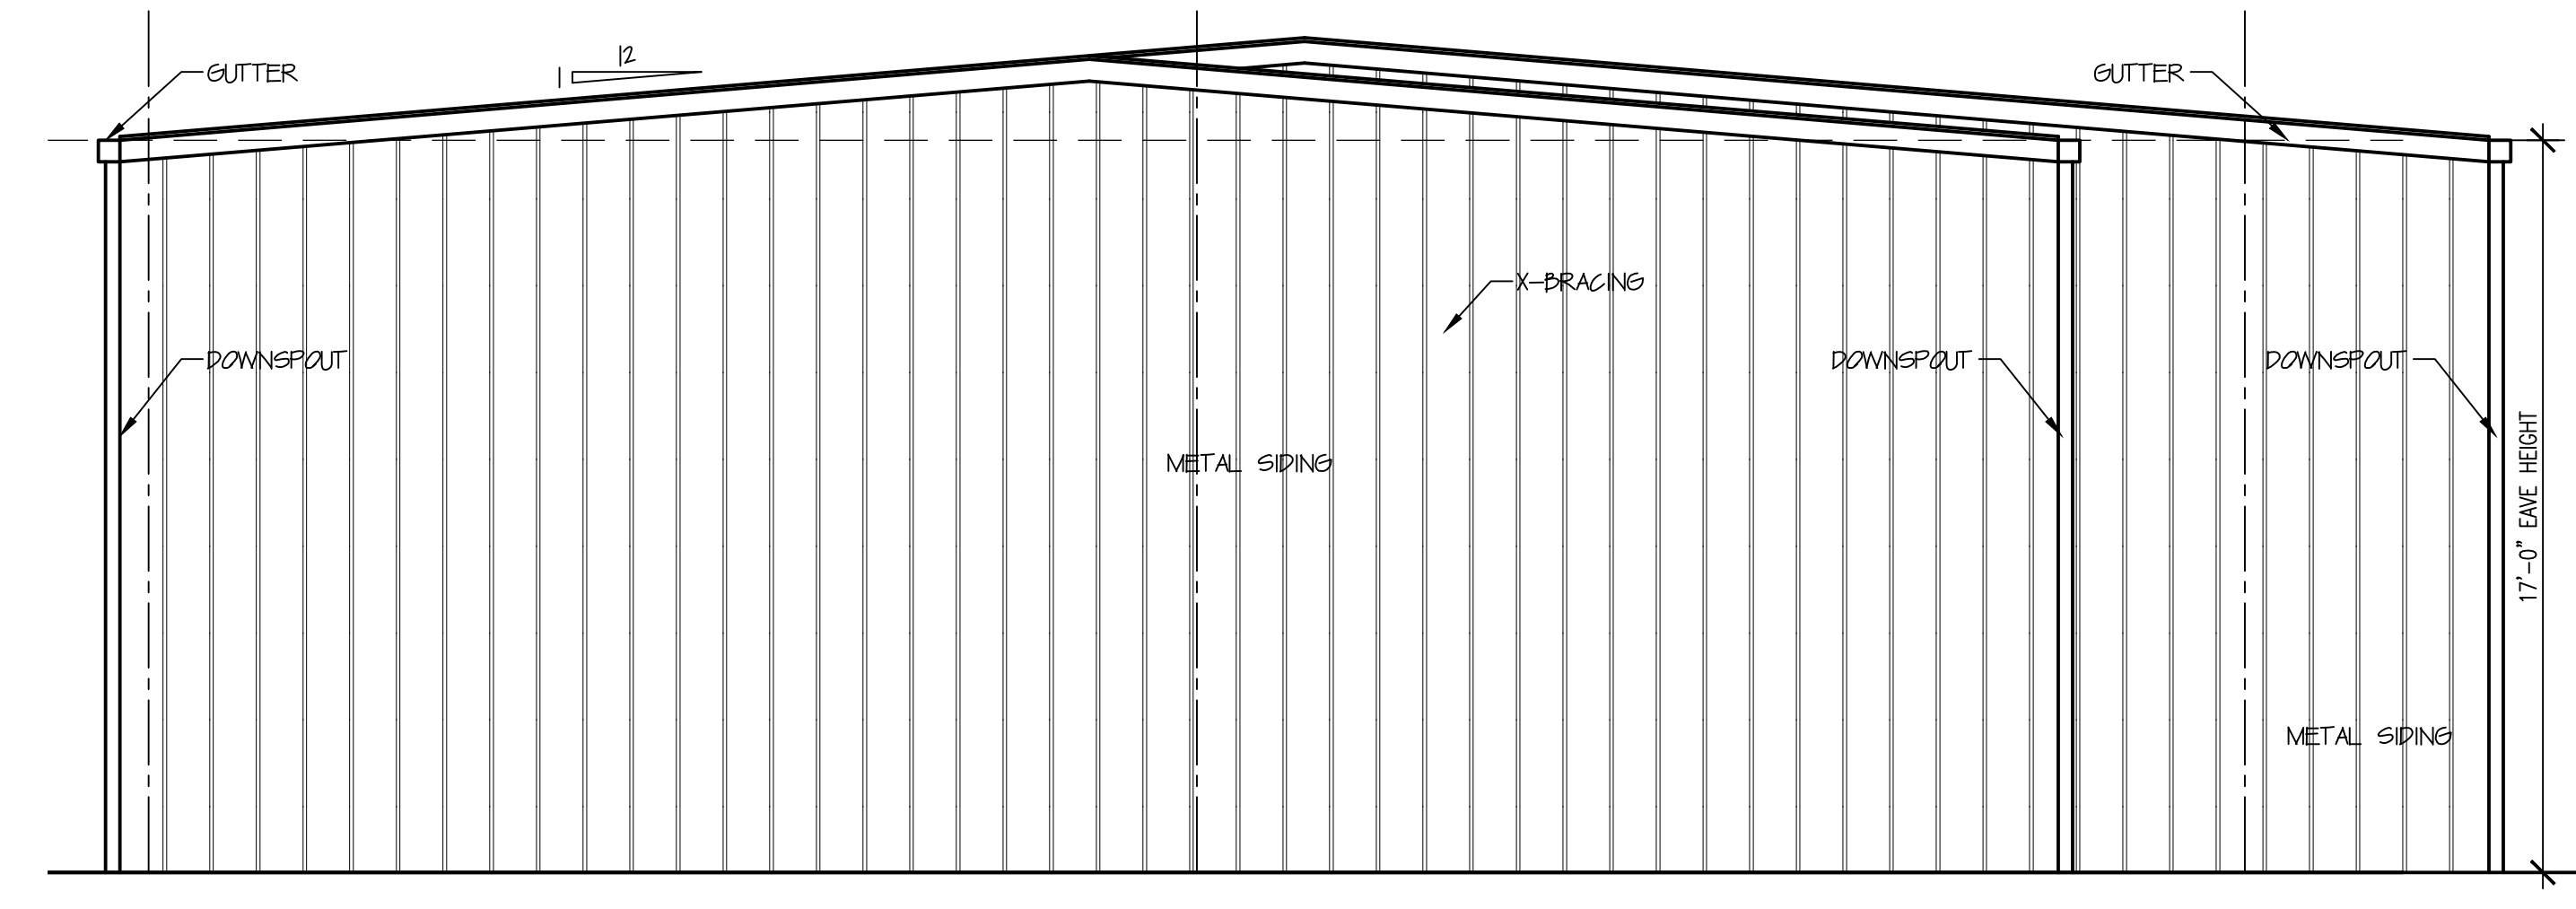


**2 RIGHT ELEVATION**  
A200 SCALE: 1/4" = 1'-0"

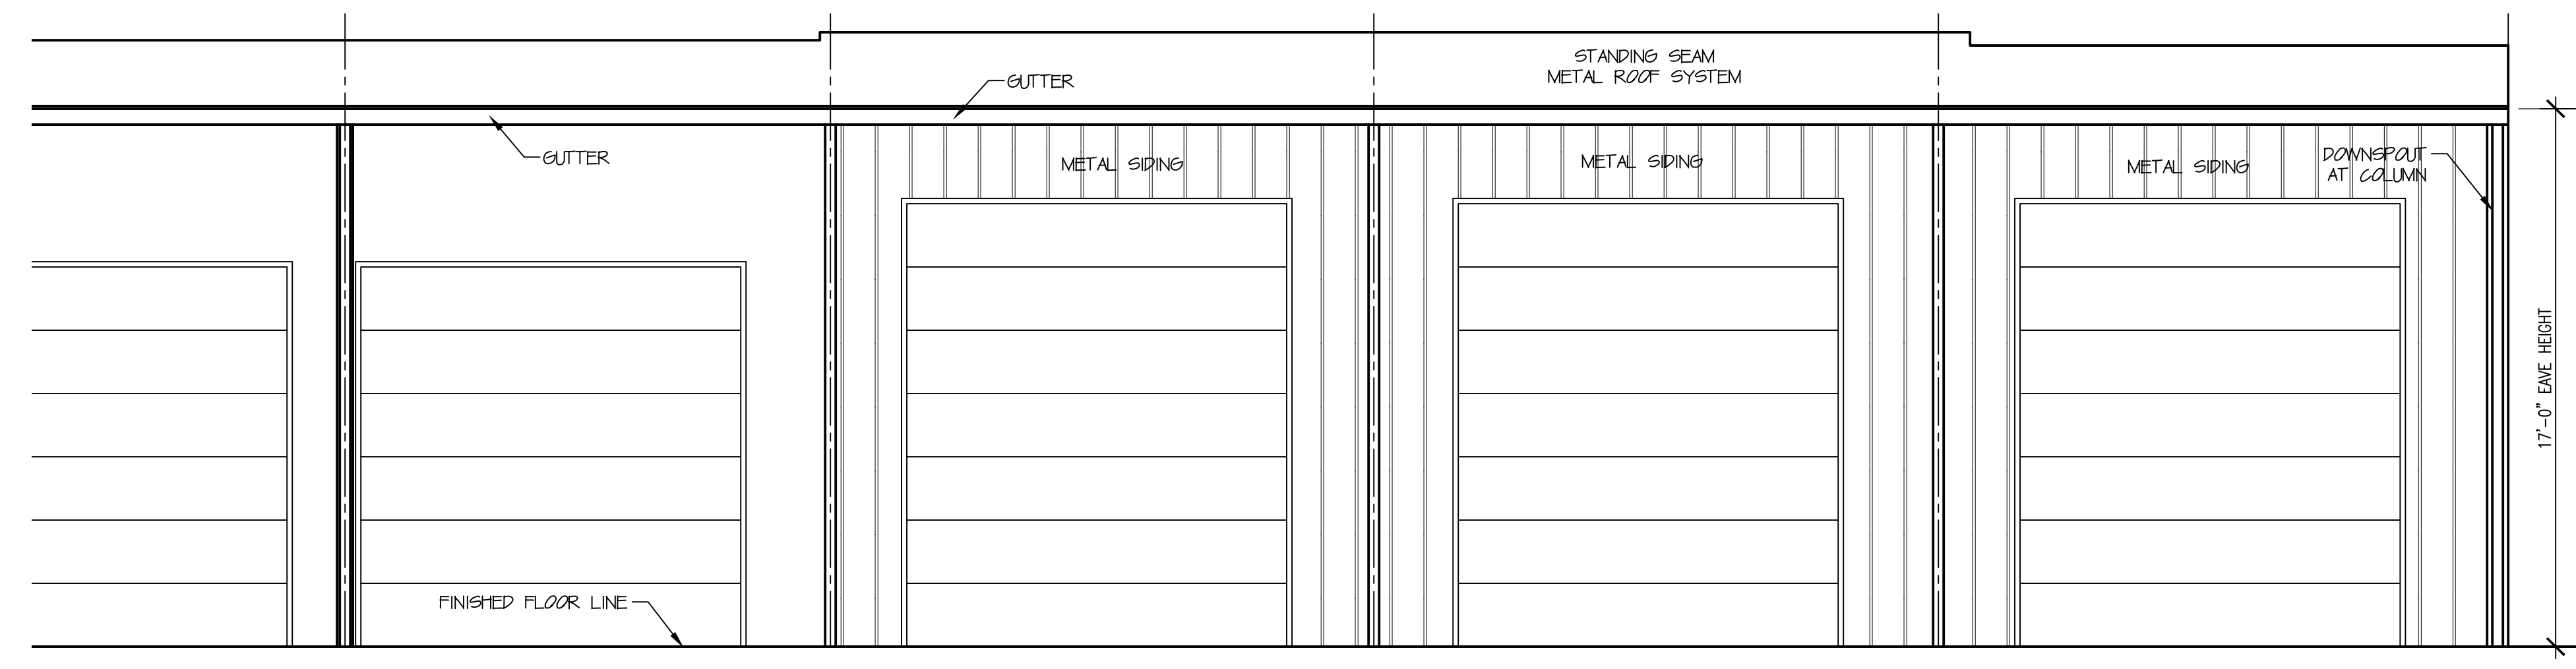

**1 FRONT ELEVATION**  
A200 SCALE: 1/4" = 1'-0"

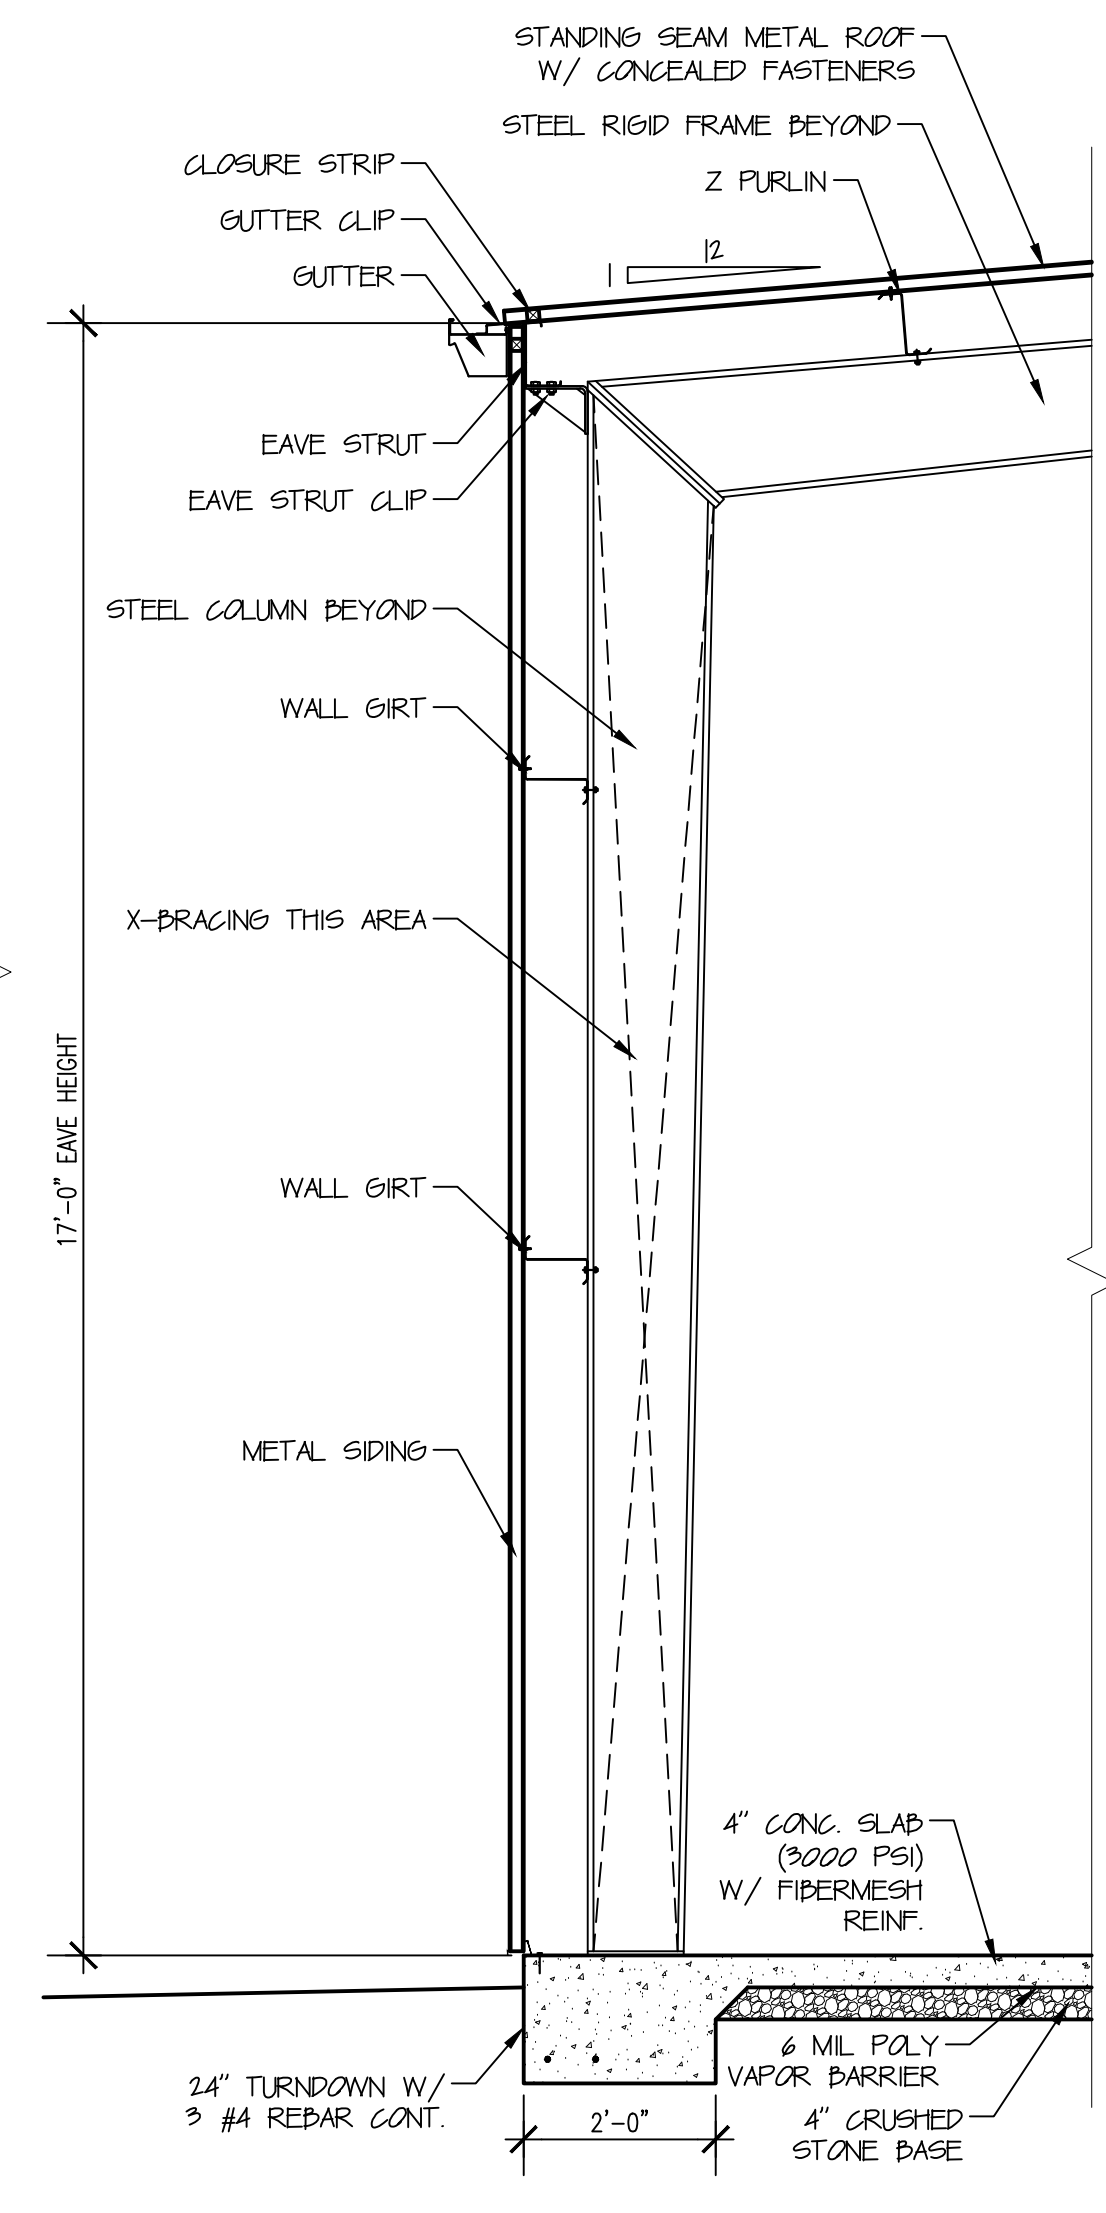

**4 WALL SECTION**  
A200 SCALE: 1/2" = 1'-0"

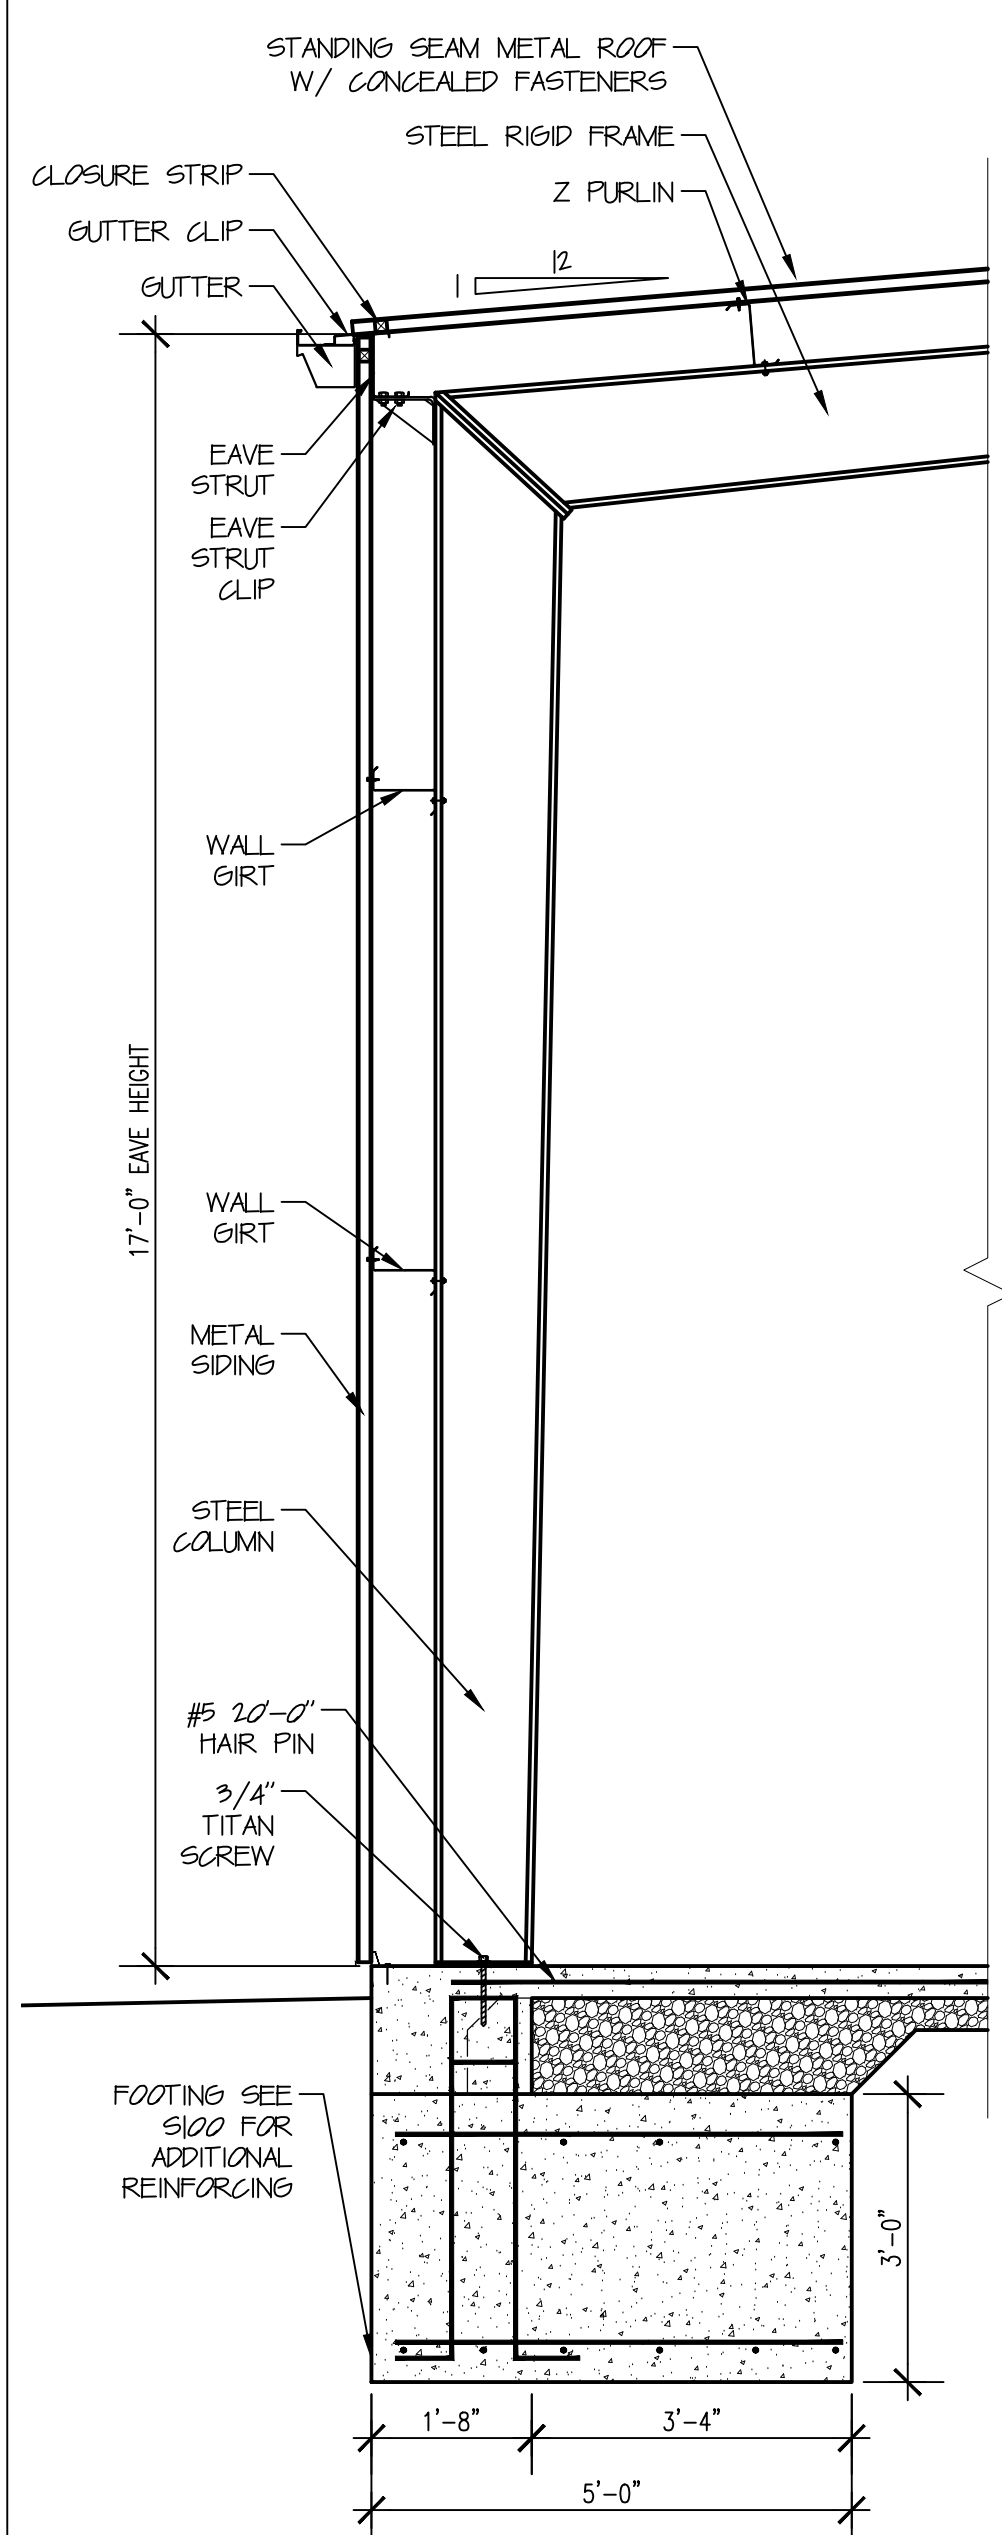

**5 WALL SECTION**  
A200 SCALE: 1/2" = 1'-0"

THIS DRAWING IS THE PROPERTY OF GARY L. K. BEST AND IS TO BE USED ONLY FOR THE PROJECT AND SITE SPECIFICALLY IDENTIFIED HEREIN. THIS DRAWING IS NOT TO BE USED ON ANY OTHER PROJECT WITHOUT THE PROJECT FOR WHICH IT IS MADE. IF EXEMPTED OR NOT, IT IS TO BE RETURNED UPON REQUEST.