




- DEMOLITION KEYED NOTES
- 1 SAWCUT AND REMOVE PAVING, BASE, AND SUBGRADE AS REQUIRED FOR INSTALLATION OF NEW FOUNDATIONS.
 - 2 SAWCUT AND REMOVE EXISTING CONCRETE SLAB AS REQUIRED FOR INSTALLATION OF NEW FOUNDATIONS. REPAIR TO MATCH EXISTING.
 - 3 MODIFY EXISTING DOWNSPOUTS AS REQUIRED.
 - 4 EXISTING BOILER EQUIPMENT TO REMAIN. PROTECT FROM DAMAGE DURING CONSTRUCTION.

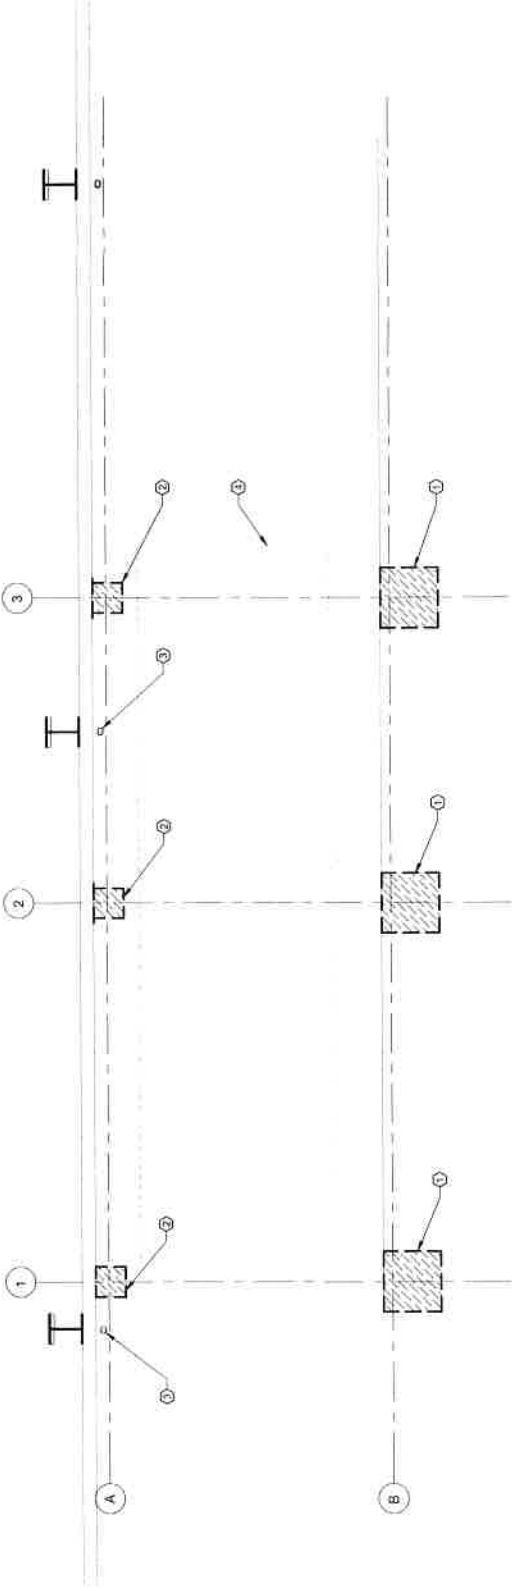

1 DEMOLITION PLAN
1/8" = 1'-0"

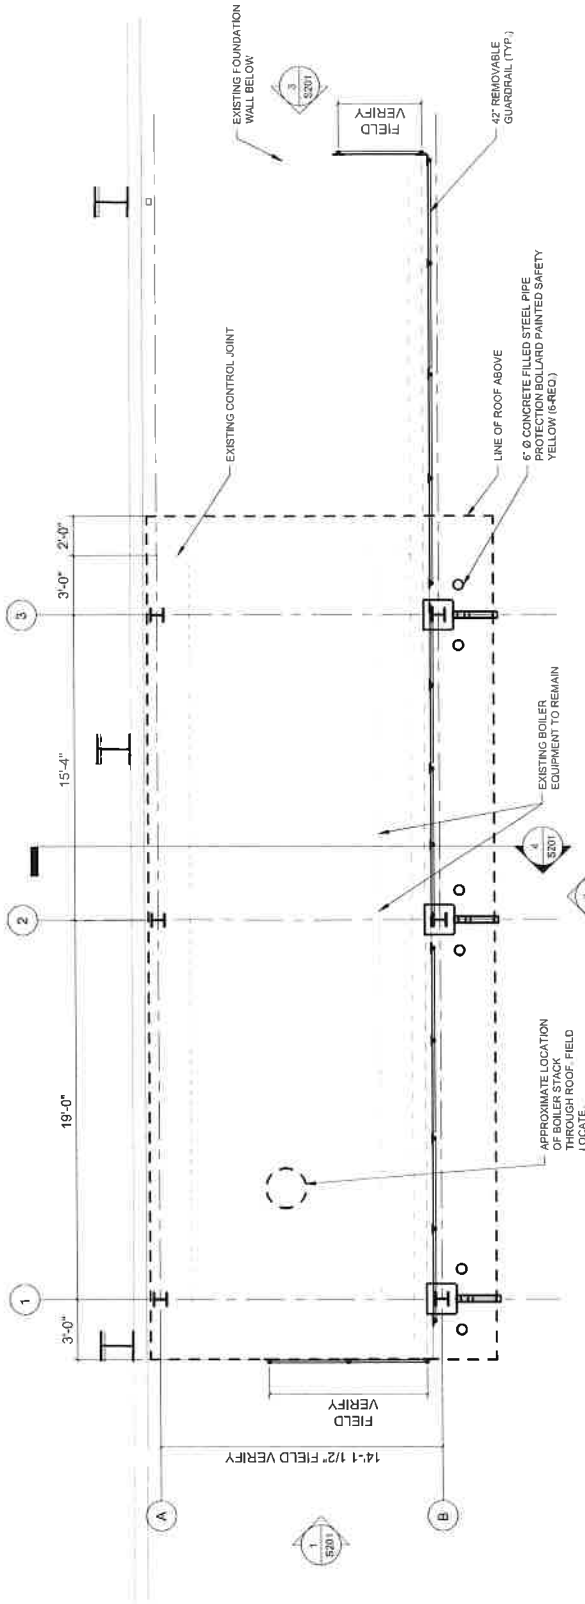

2 FLOOR PLAN
1/8" = 1'-0"

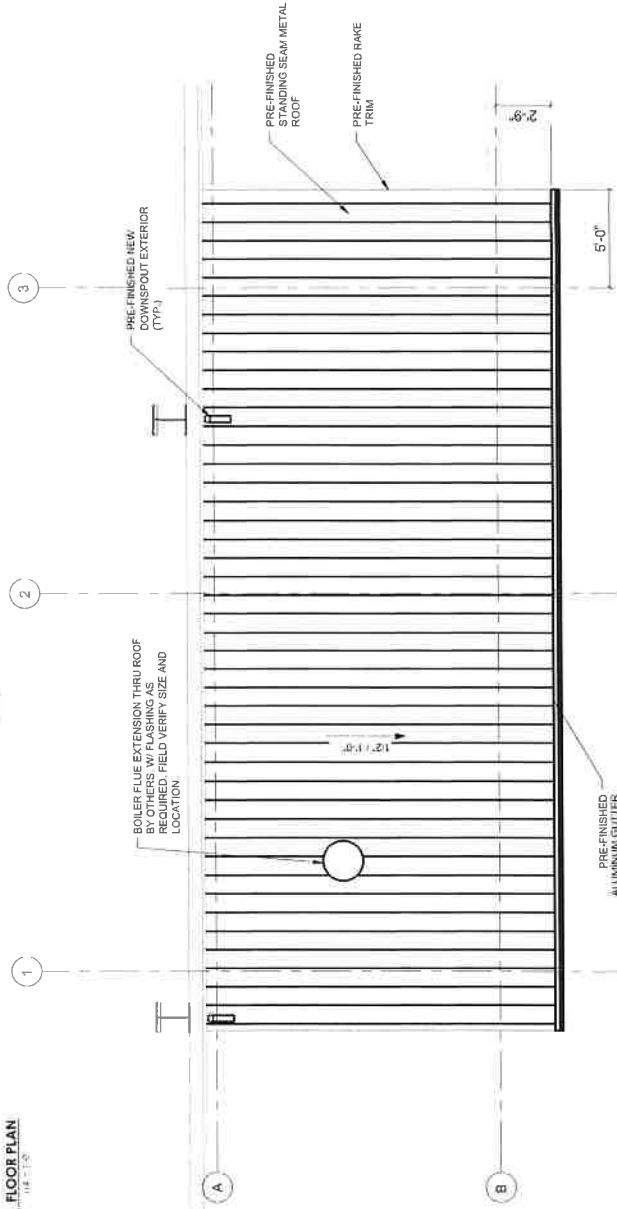

3 ROOF PLAN
1/8" = 1'-0"



Boiler Canopy for
Nisus Corporation
100 Nisus Drive, Rockford, TN 37853

Project Number 22001
Date 07-17-2023
Drawn By: LS
Approved: KJ

This document is the property of Spectra Tech Inc. and is not to be reproduced or used in any manner without the written consent of Spectra Tech Inc. All rights reserved.

DEMOLITION &
FLOOR PLAN

S101




Boiler Canopy for
Nisus Corporation
100 Nisus Drive, Rockford, TN 37853

ON TESTS: *Identify the different uses and applications of the different types of tests.*

S201





- NOTES:
1. ALL STEEL SHALL BE SHOP PRIMED AND FIELD PAINTED OWNER SELECTED COLORS.
 2. PREFINISHED ITEMS SHALL BE OWNER SELECTED COLORS.
 3. DOWNSPOUTS TO SPILL ON PAVEMENT PER OWNER'S REQUEST.
 4. CONTRACTOR SHALL CONFIRM OWNER'S REQUIREMENTS FOR CLEARANCE ABOVE EXISTING EQUIPMENT AND FIELD DETERMINE REQUIRED STEEL ELEVATIONS TO MEET OWNERS REQUIREMENTS. SUBMIT SHOP DRAWINGS WITH OWNER REQUIRED CLEARANCES PRIOR TO CONSTRUCTION.

 


2 ELEVATION - PLAN SOUTH
112.734'

FOOTING SCHEDULE		
MARK	SIZE	REINFORCEMENT
F1	3'-0"X2'-0"X1'-2"	(6) #5 BARS E.W.
		REMARKS
		TOP & BOTTOM MAT REIN.

COLUMN BASEPLATE SCHEDULE									
MARK	SIZE	A	E	C	D	E	F	G	
C1	W8X35	3'-0"	6'-5"	8'-5"	2"	2"	9"	3'-0"	

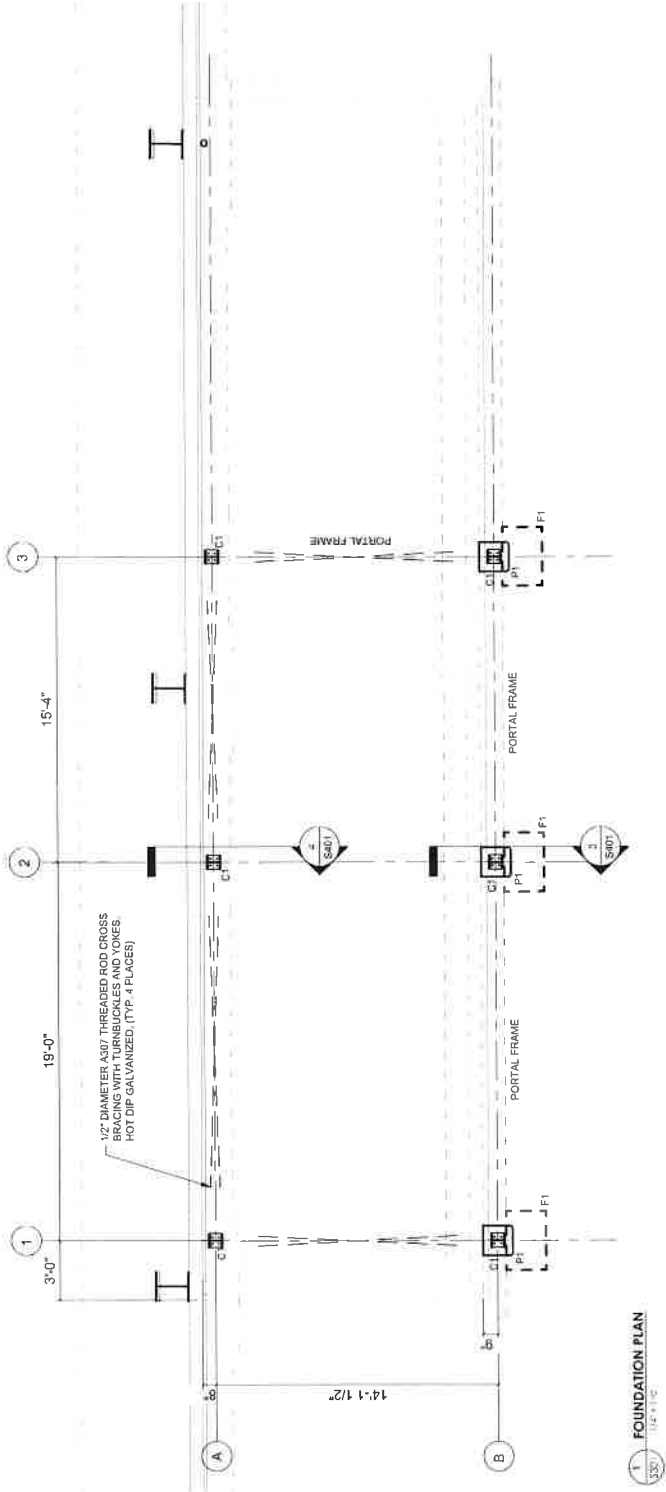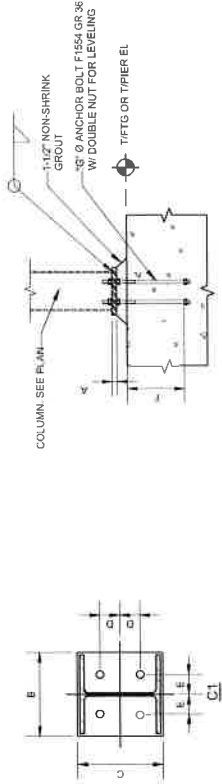

1 FOUNDATION PLAN
1/2" = 1'-0"

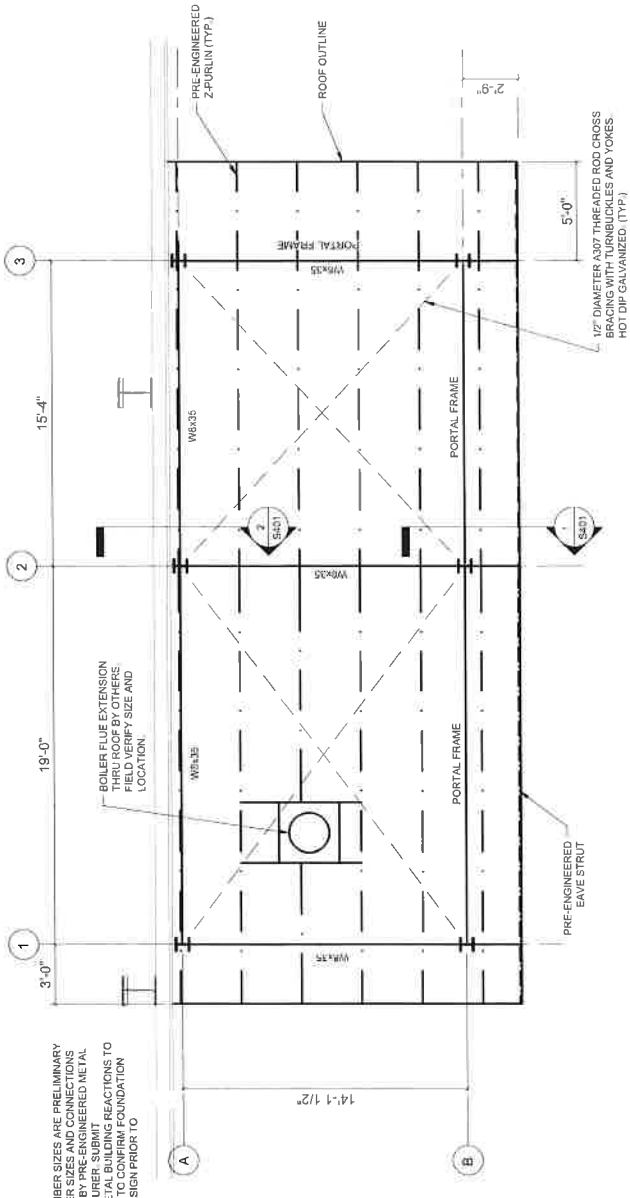

2 ROOF FRAMING PLAN
1/4" = 1'-0"


3 SNOW LOAD DIAGRAM
1/4" = 1'-0"

Boiler Canopy for
Nisus Corporation
100 Nisus Drive, Rockford, TN 37853





FOUNDATION &
FRAMING PLAN

S301

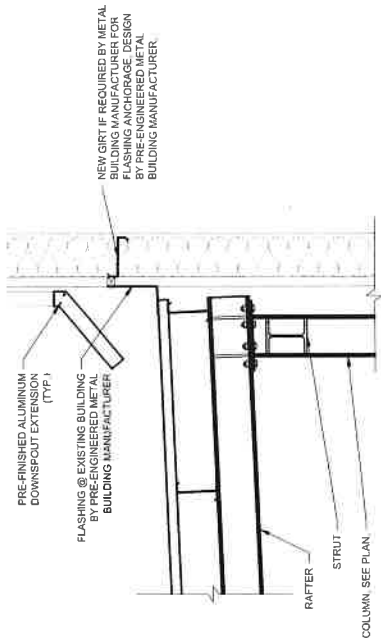

100 Nisus Drive, Rockford, TN 37853

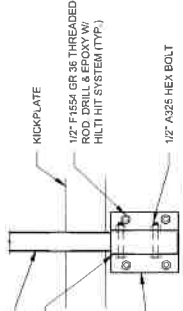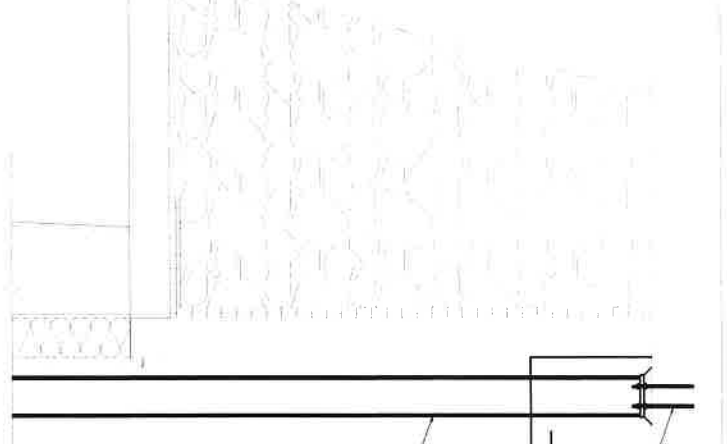

This device is the property of SPECTRA TECH INC and is not to be reproduced in full or in part without the written authorization of SPECTRA TECH INC. This drawing is intended for use only for the design and construction of the device.

SECTIONS & DETAILS

S401