



PERMIT SET

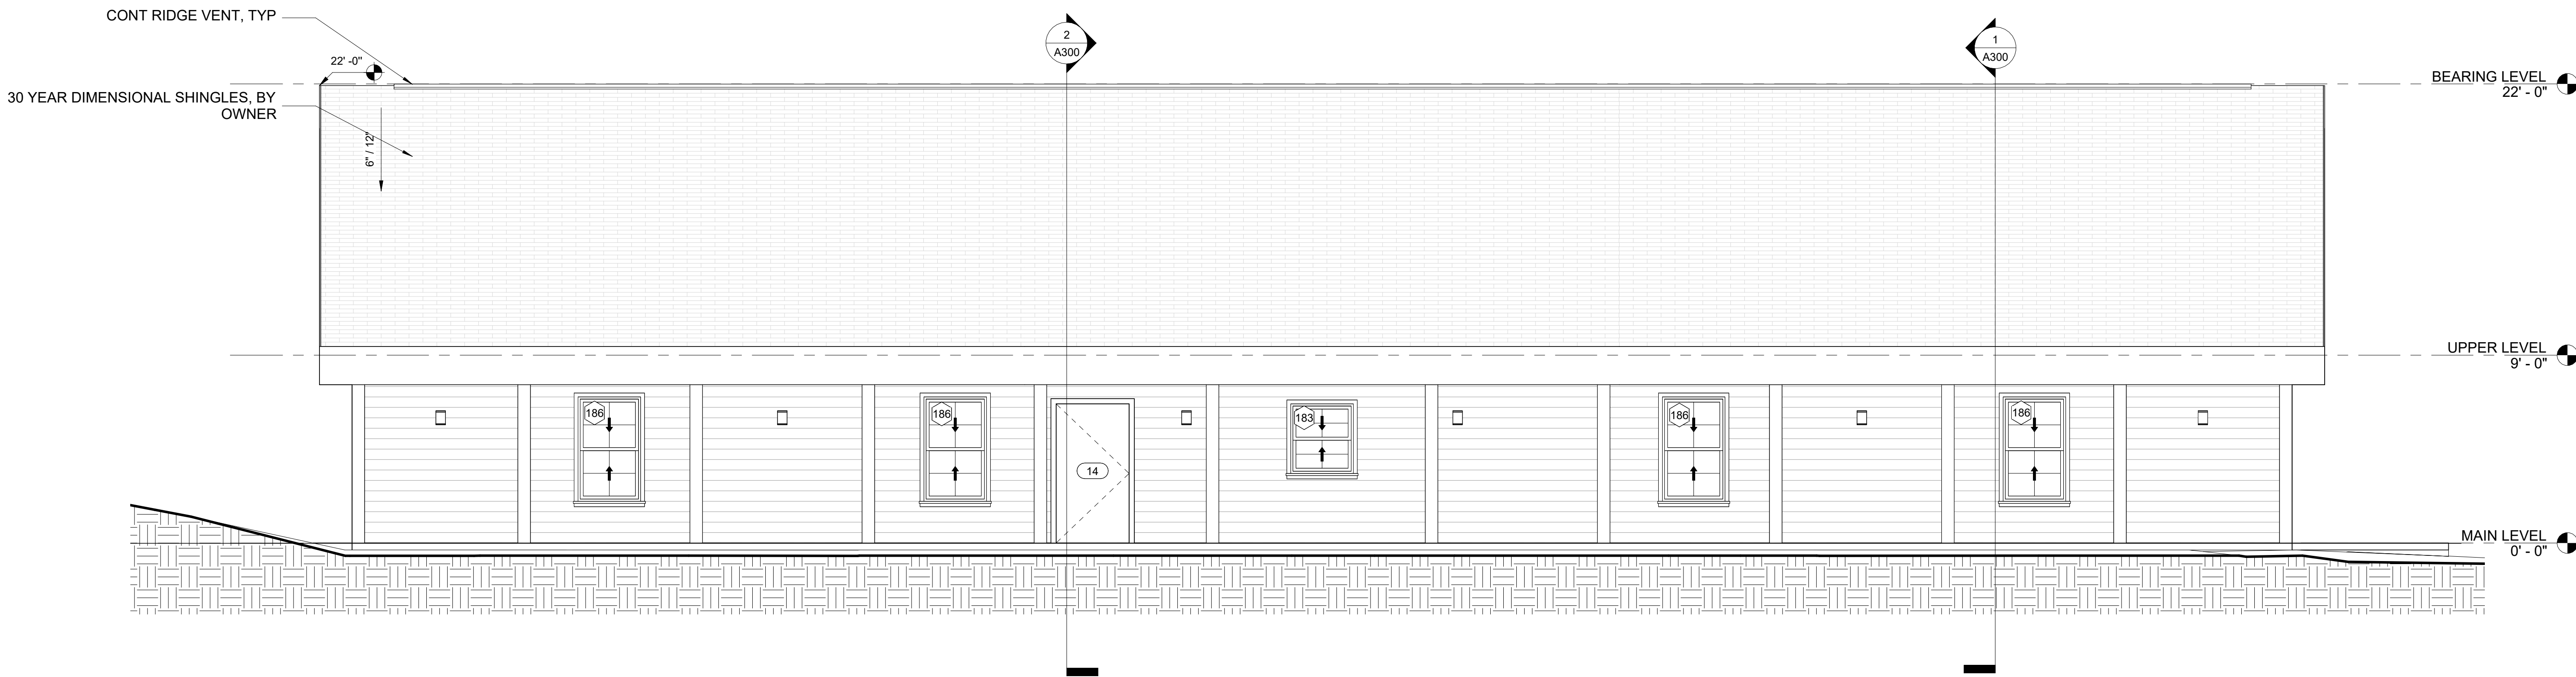

1 NORTH ELEVATION
1/4" = 1'-0"



2 SOUTH ELEVATION
1/4" = 1'-0"

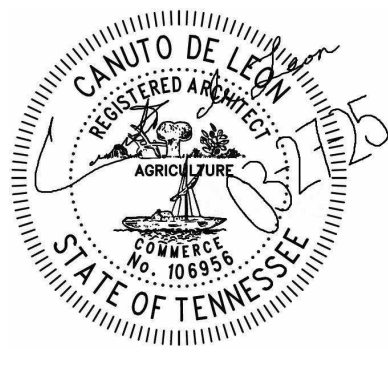

GENERAL CONTRACTOR
Bob Hearon Construction
732 Caldenwood Hwy
Maryville, TN 37701
(865) 336-2920

HVAC CONTRACTOR
ROGER L. NEWMAN CO
1100 MONTVALE RD
MARYVILLE, TN 37803
865-982-5446

ARCHITECT
Canuto Architecture + Design
837 Ford St
Alcoa, TN 37701
(865) 219-3608

ELECTRICAL CONTRACTOR
CDE ELECTRIC
TIM LIGHTHEAD
305 SOUTHDOWNE DR
MARYVILLE, TN 37801
865-379-2949

No.	Description	Date

MULT-USE HOUSE
CAMP TIPTON
933 Walker School Rd
Maryville, TN 37803




BUILDING ELEVATIONS

Project number	224013
Date	03/27/2025
Drawn by	GC
Checked by	JGR

A200

Scale 1/4" = 1'-0"

PERMIT SET

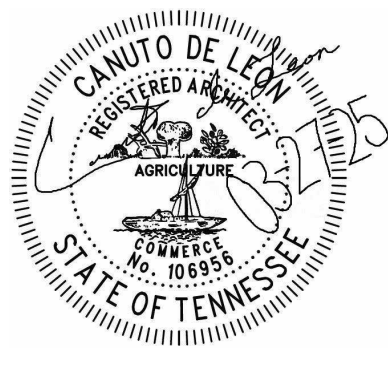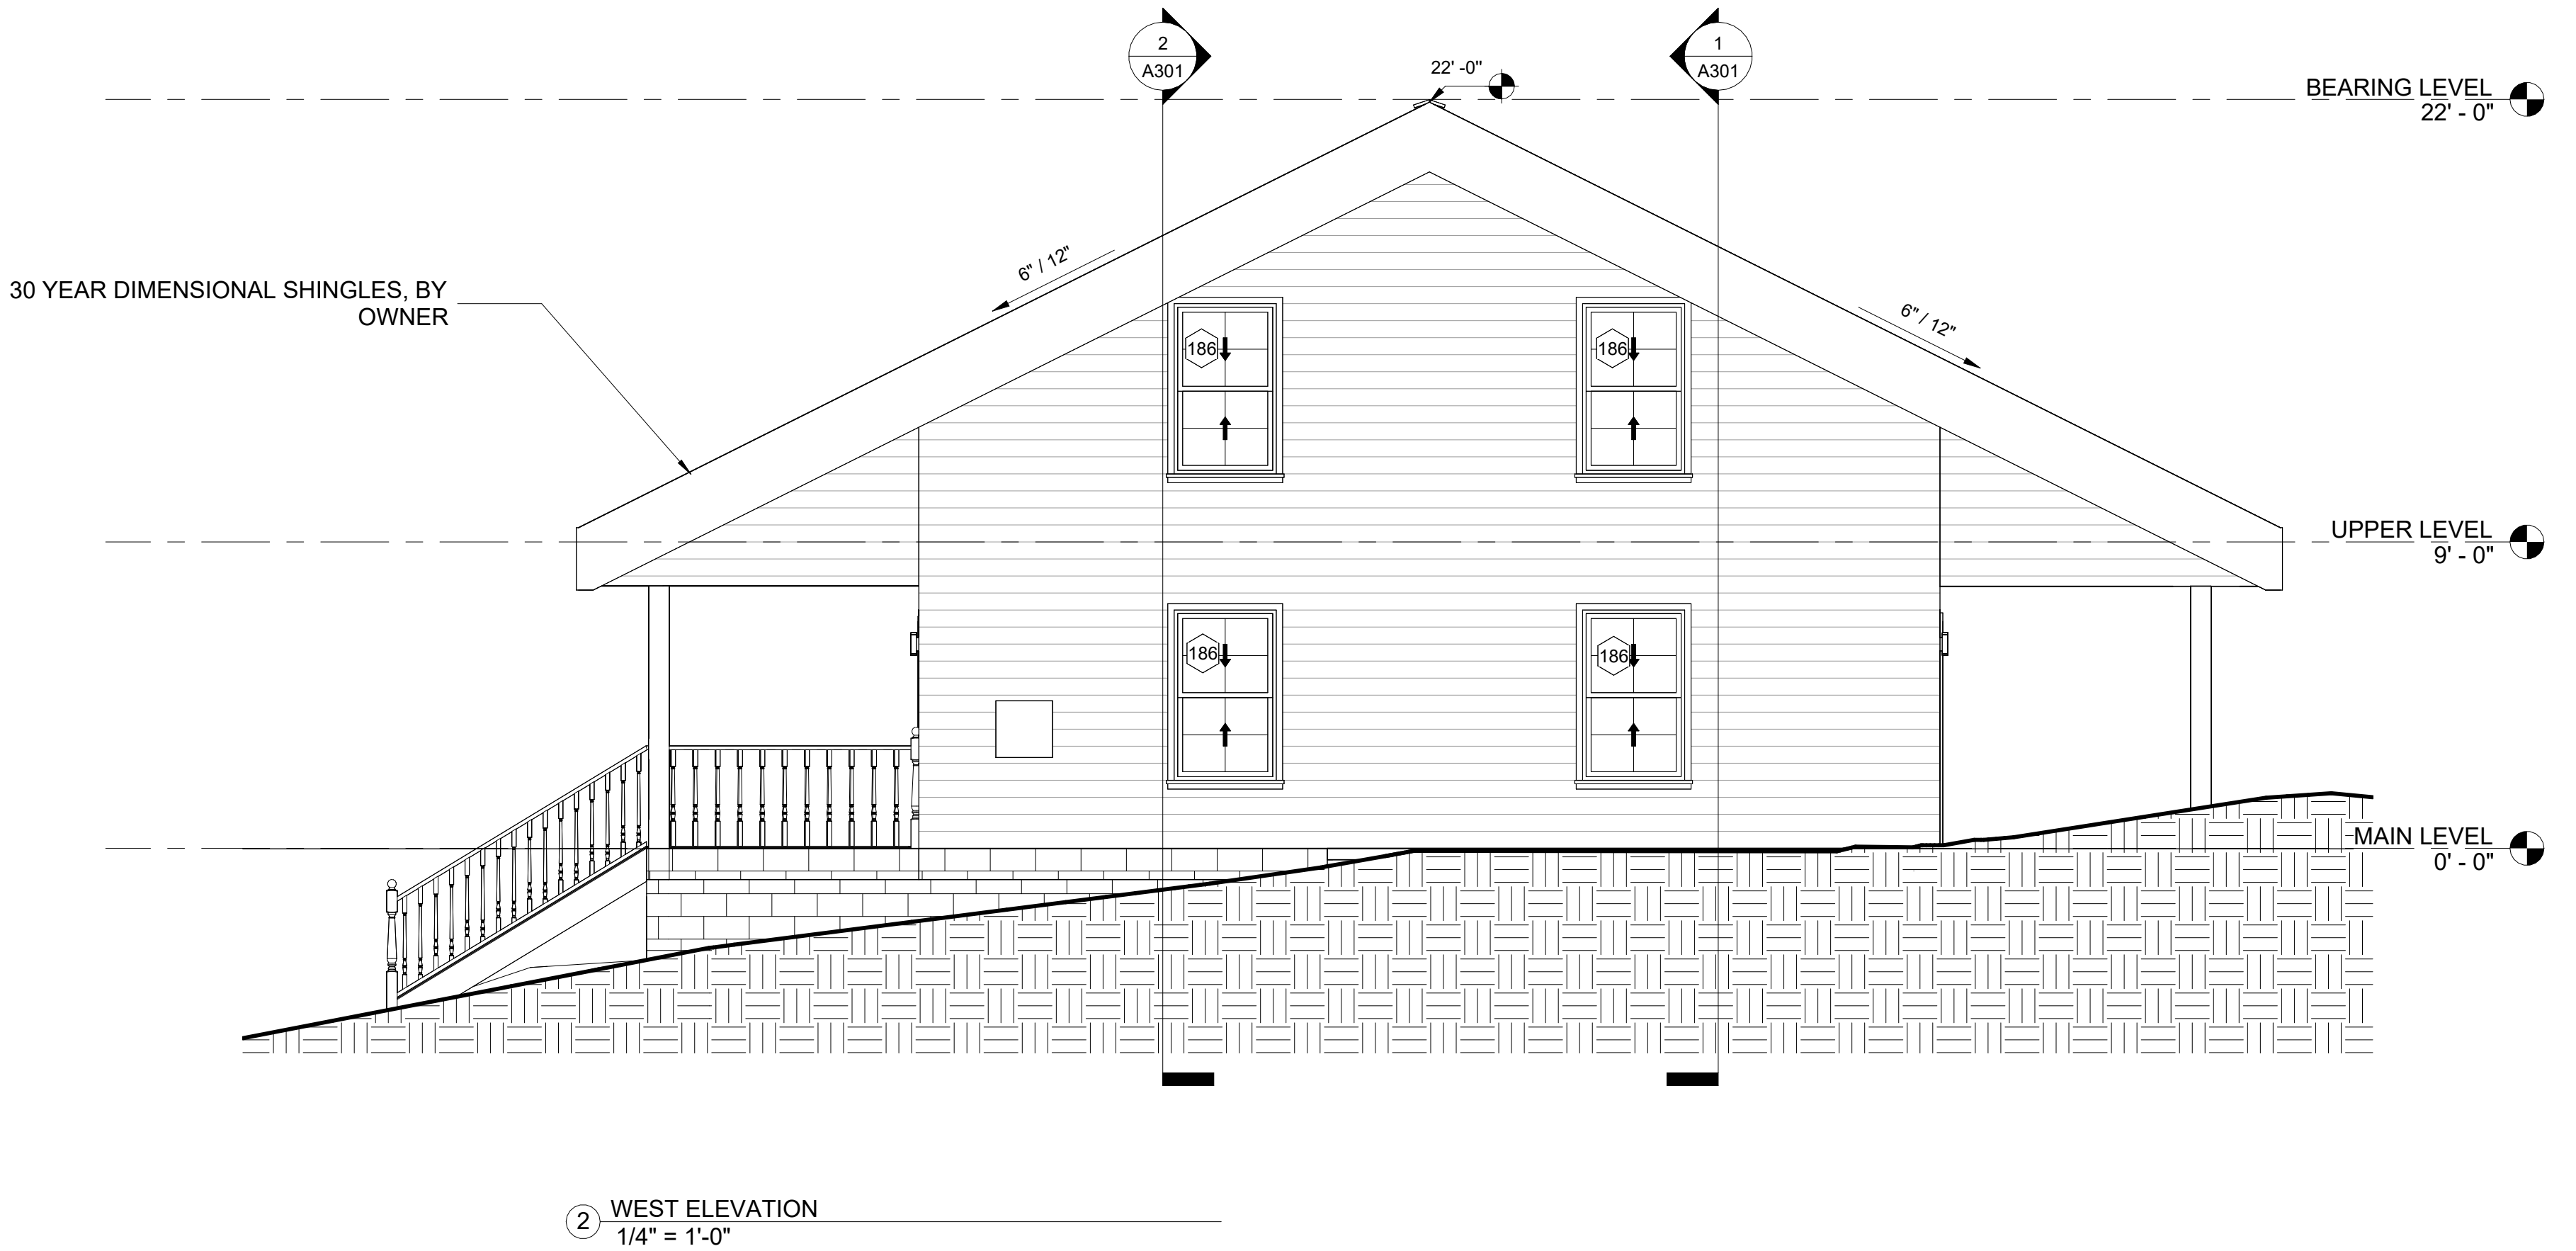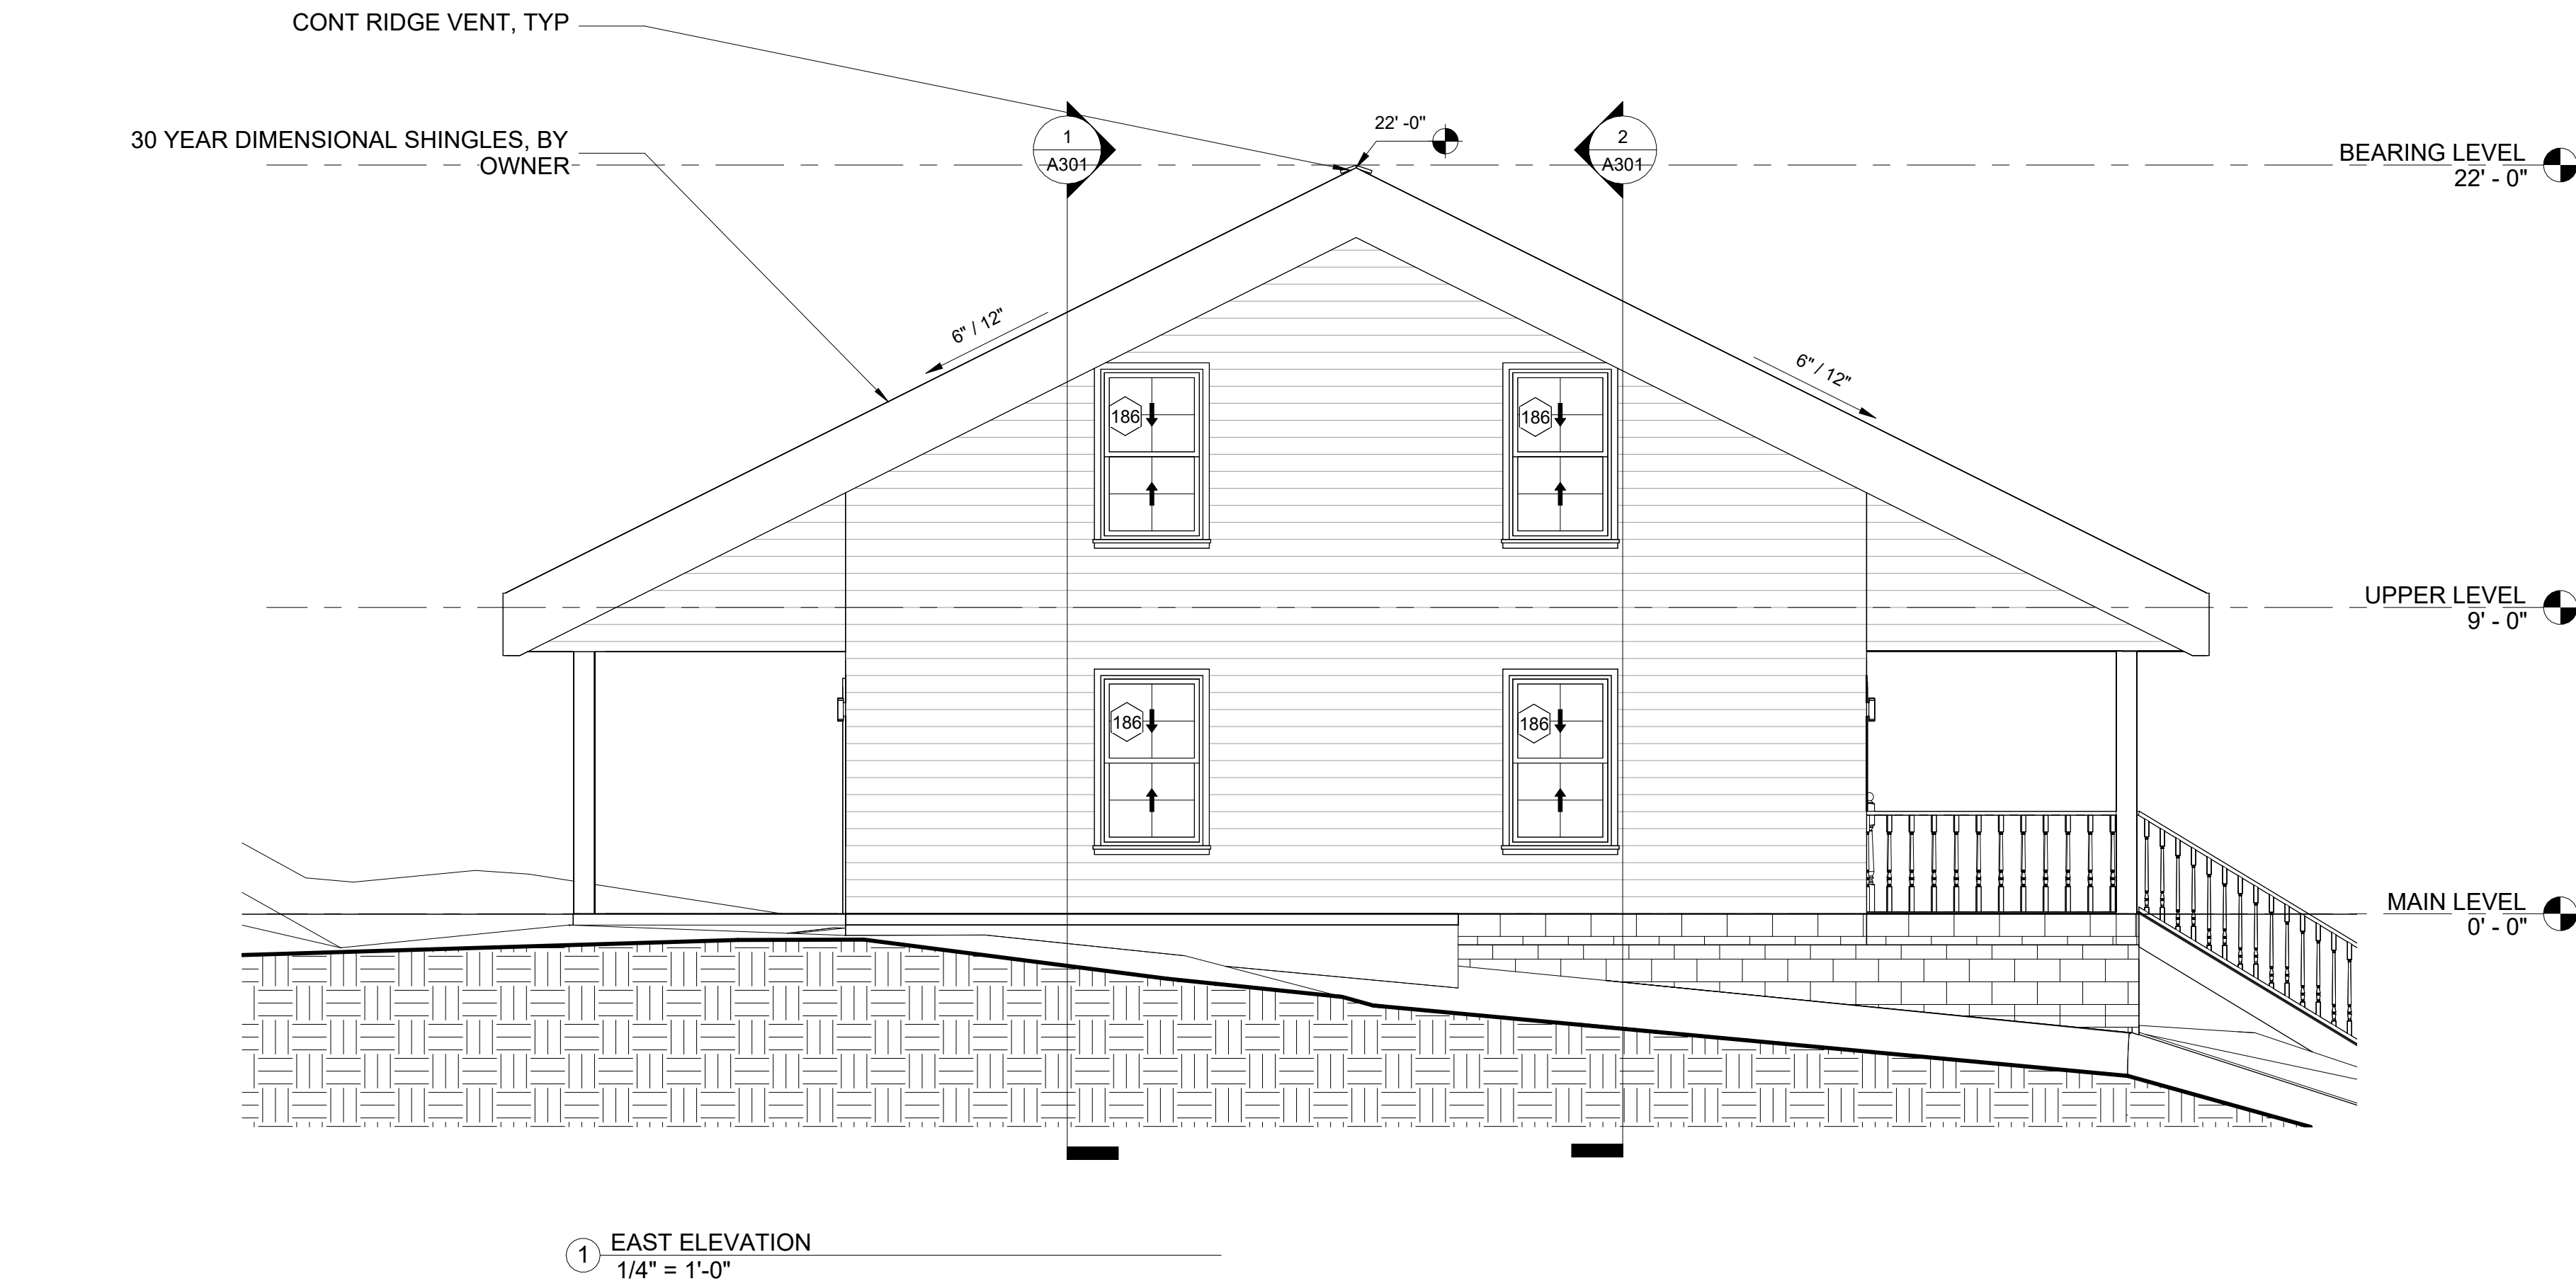

GENERAL CONTRACTOR
Bob Hearon Construction
732 Calderwood Hwy
Maryville, TN 37801
(865) 336-2920

HVAC CONTRACTOR
ROGER L. NEWMAN CO
1100 MONTVALE RD
MARYVILLE, TN 37803
865-982-5446

ARCHITECT
Canuto Architecture + Design
837 Ford St
Alcoa, TN 37701
(865) 219-3608

ELECTRICAL CONTRACTOR
CDE ELECTRIC
TIM LIGHTHEAD
305 SOUTHDOWNE DR
MARYVILLE, TN 37801
865-379-2949

No.	Description	Date

MULT-USE HOUSE
CAMP TIPTON
933 Walker School Rd
Maryville, TN 37803

BUILDING ELEVATIONS

Project number	224013
Date	03/27/2025
Drawn by	GC
Checked by	JGR

A201

Scale 1/4" = 1'-0"