



11/19/2025 2:19:57 PM V:\AA\A Projects\Current Projects\2025 Eagle Rock Lodge Addition\01 Current Drawings\2025 Eagle Rock Lodge Addition.rvt



2 COMPOUND SITE PLAN
A100 1/32" = 1'-0"

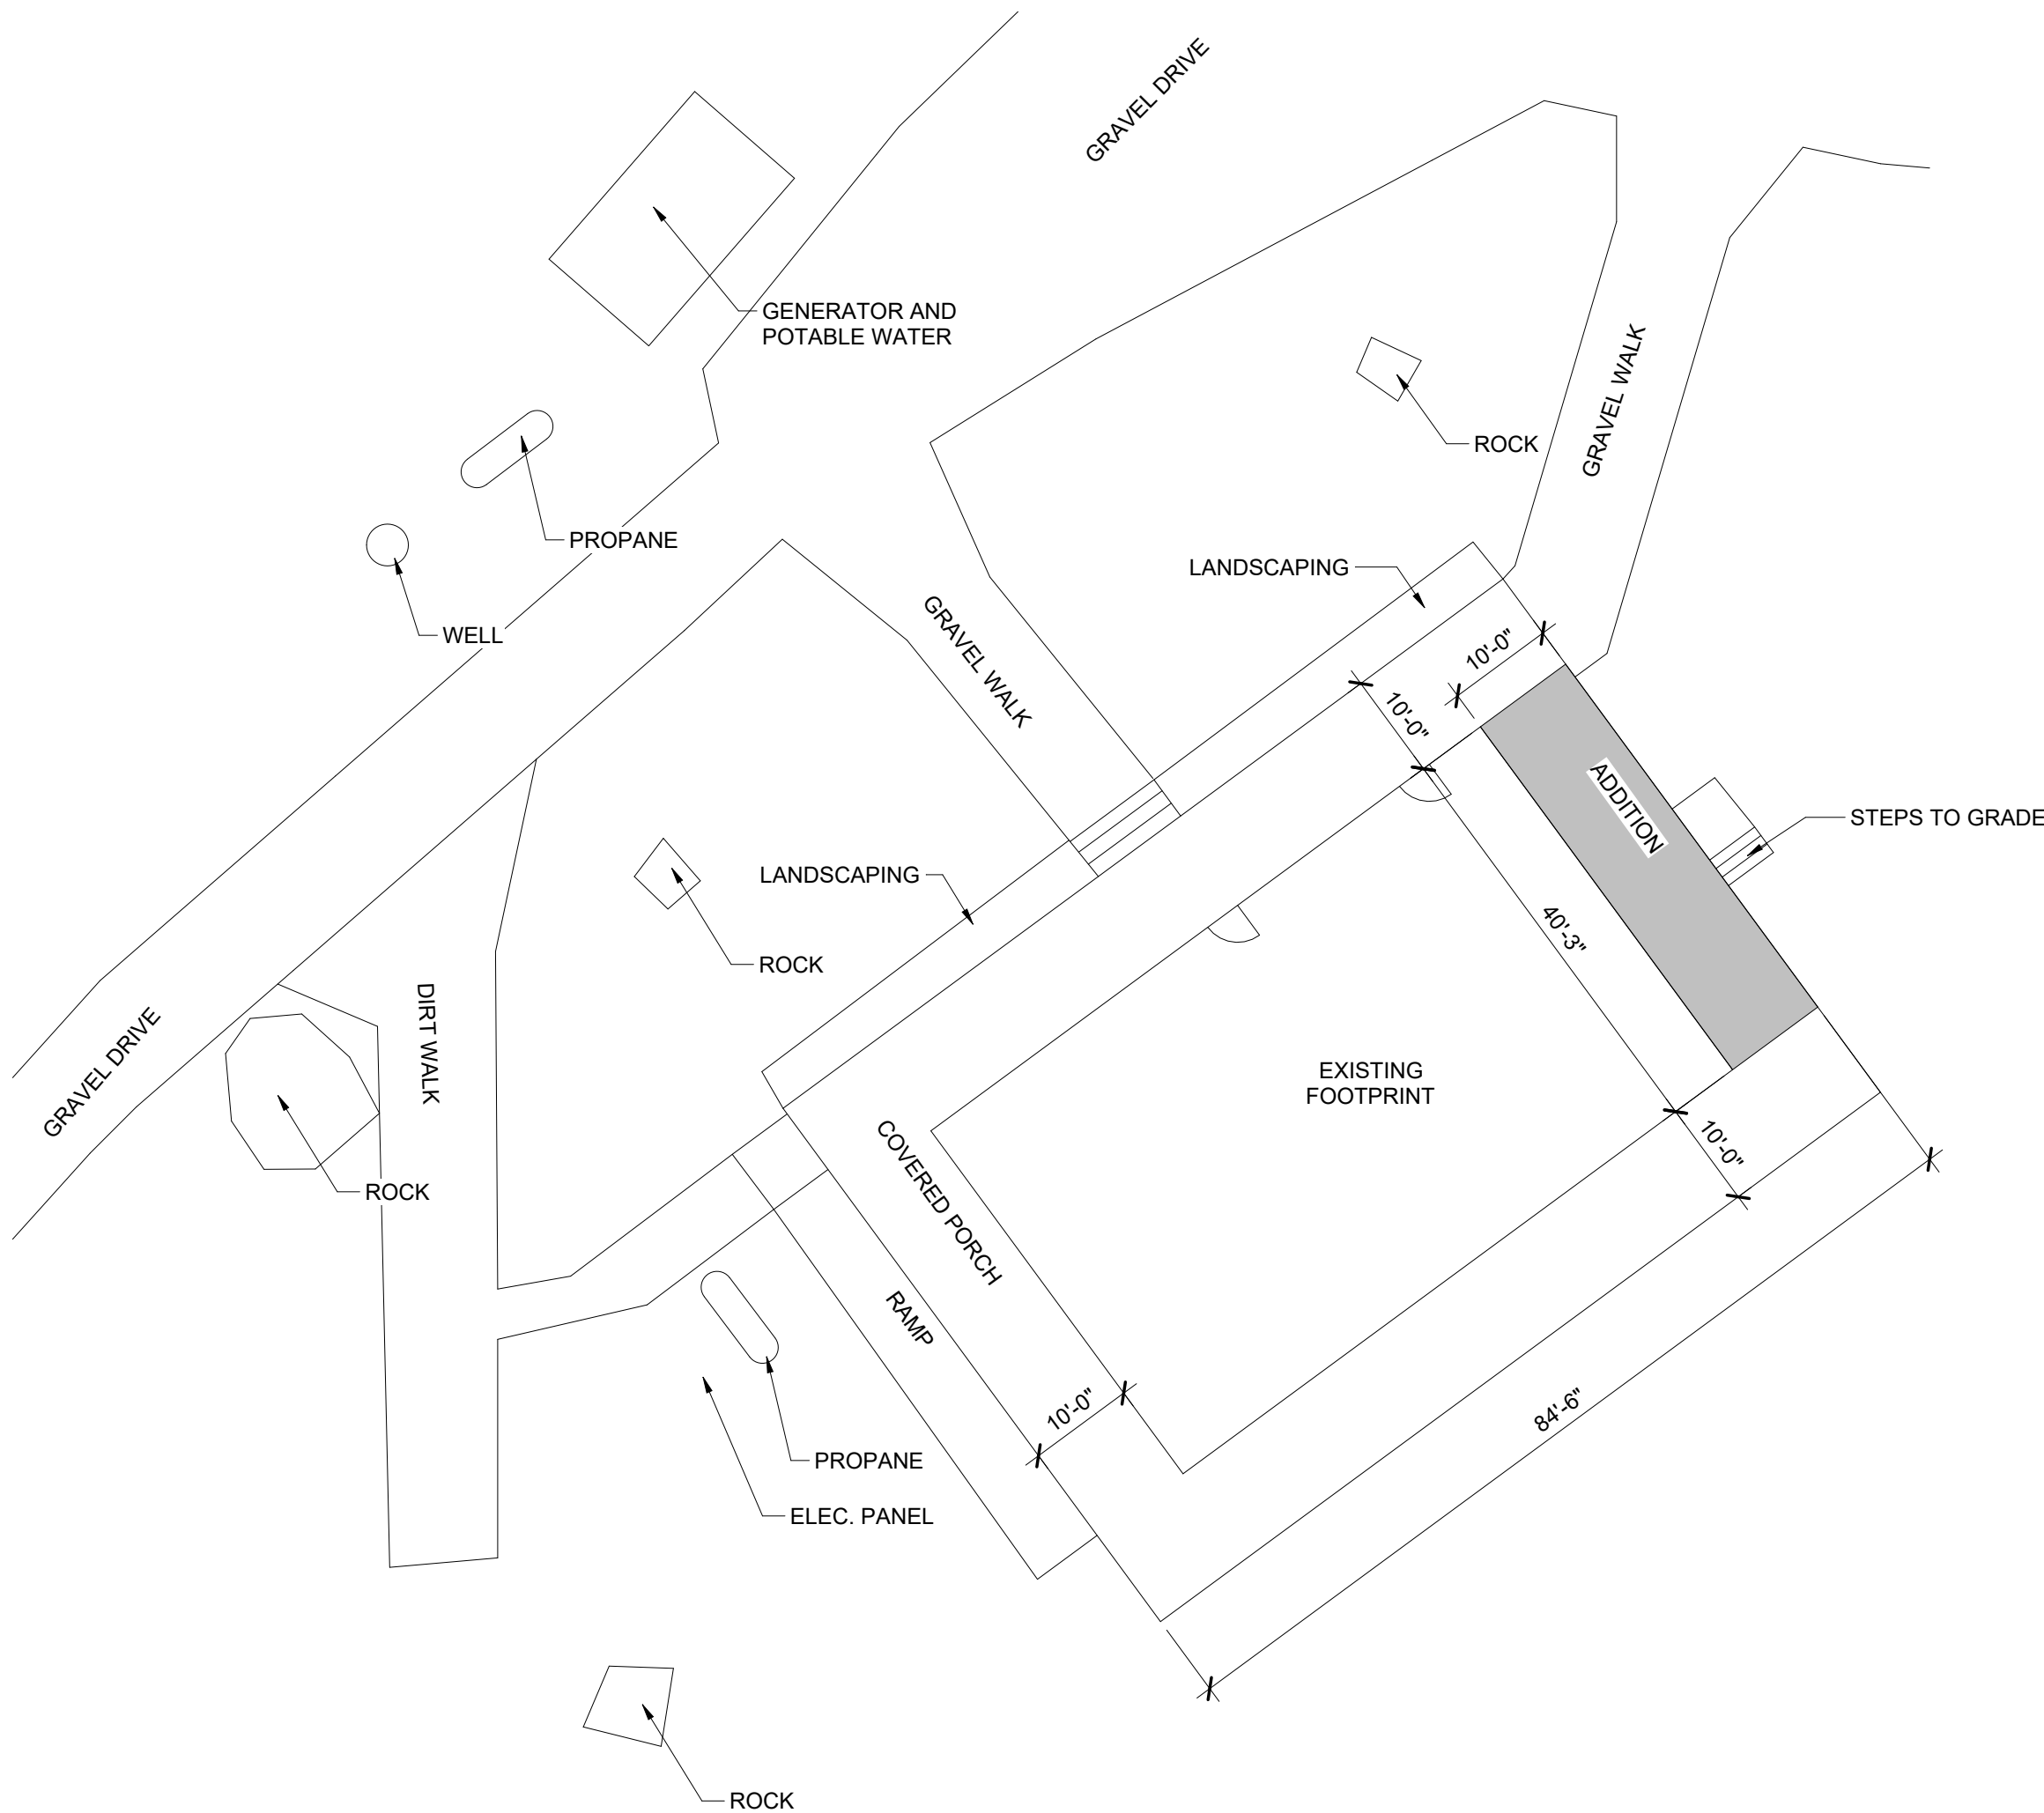

1 BUILDING SITE PLAN
A100 1/16" = 1'-0"

 

EAGLE ROCK RETREAT CENTER LODGE

ADDITION
7143 Flats Rd.
Tallassee, TN 37878

ISSUE	DATE	ISSUED FOR
1	11/19/2025	SITE PLAN REVISION

DRAWN BY: JP

ARCHITECTURAL
SITE PLAN

A100

PROJECT : 25205

© COPYRIGHT 2025

