



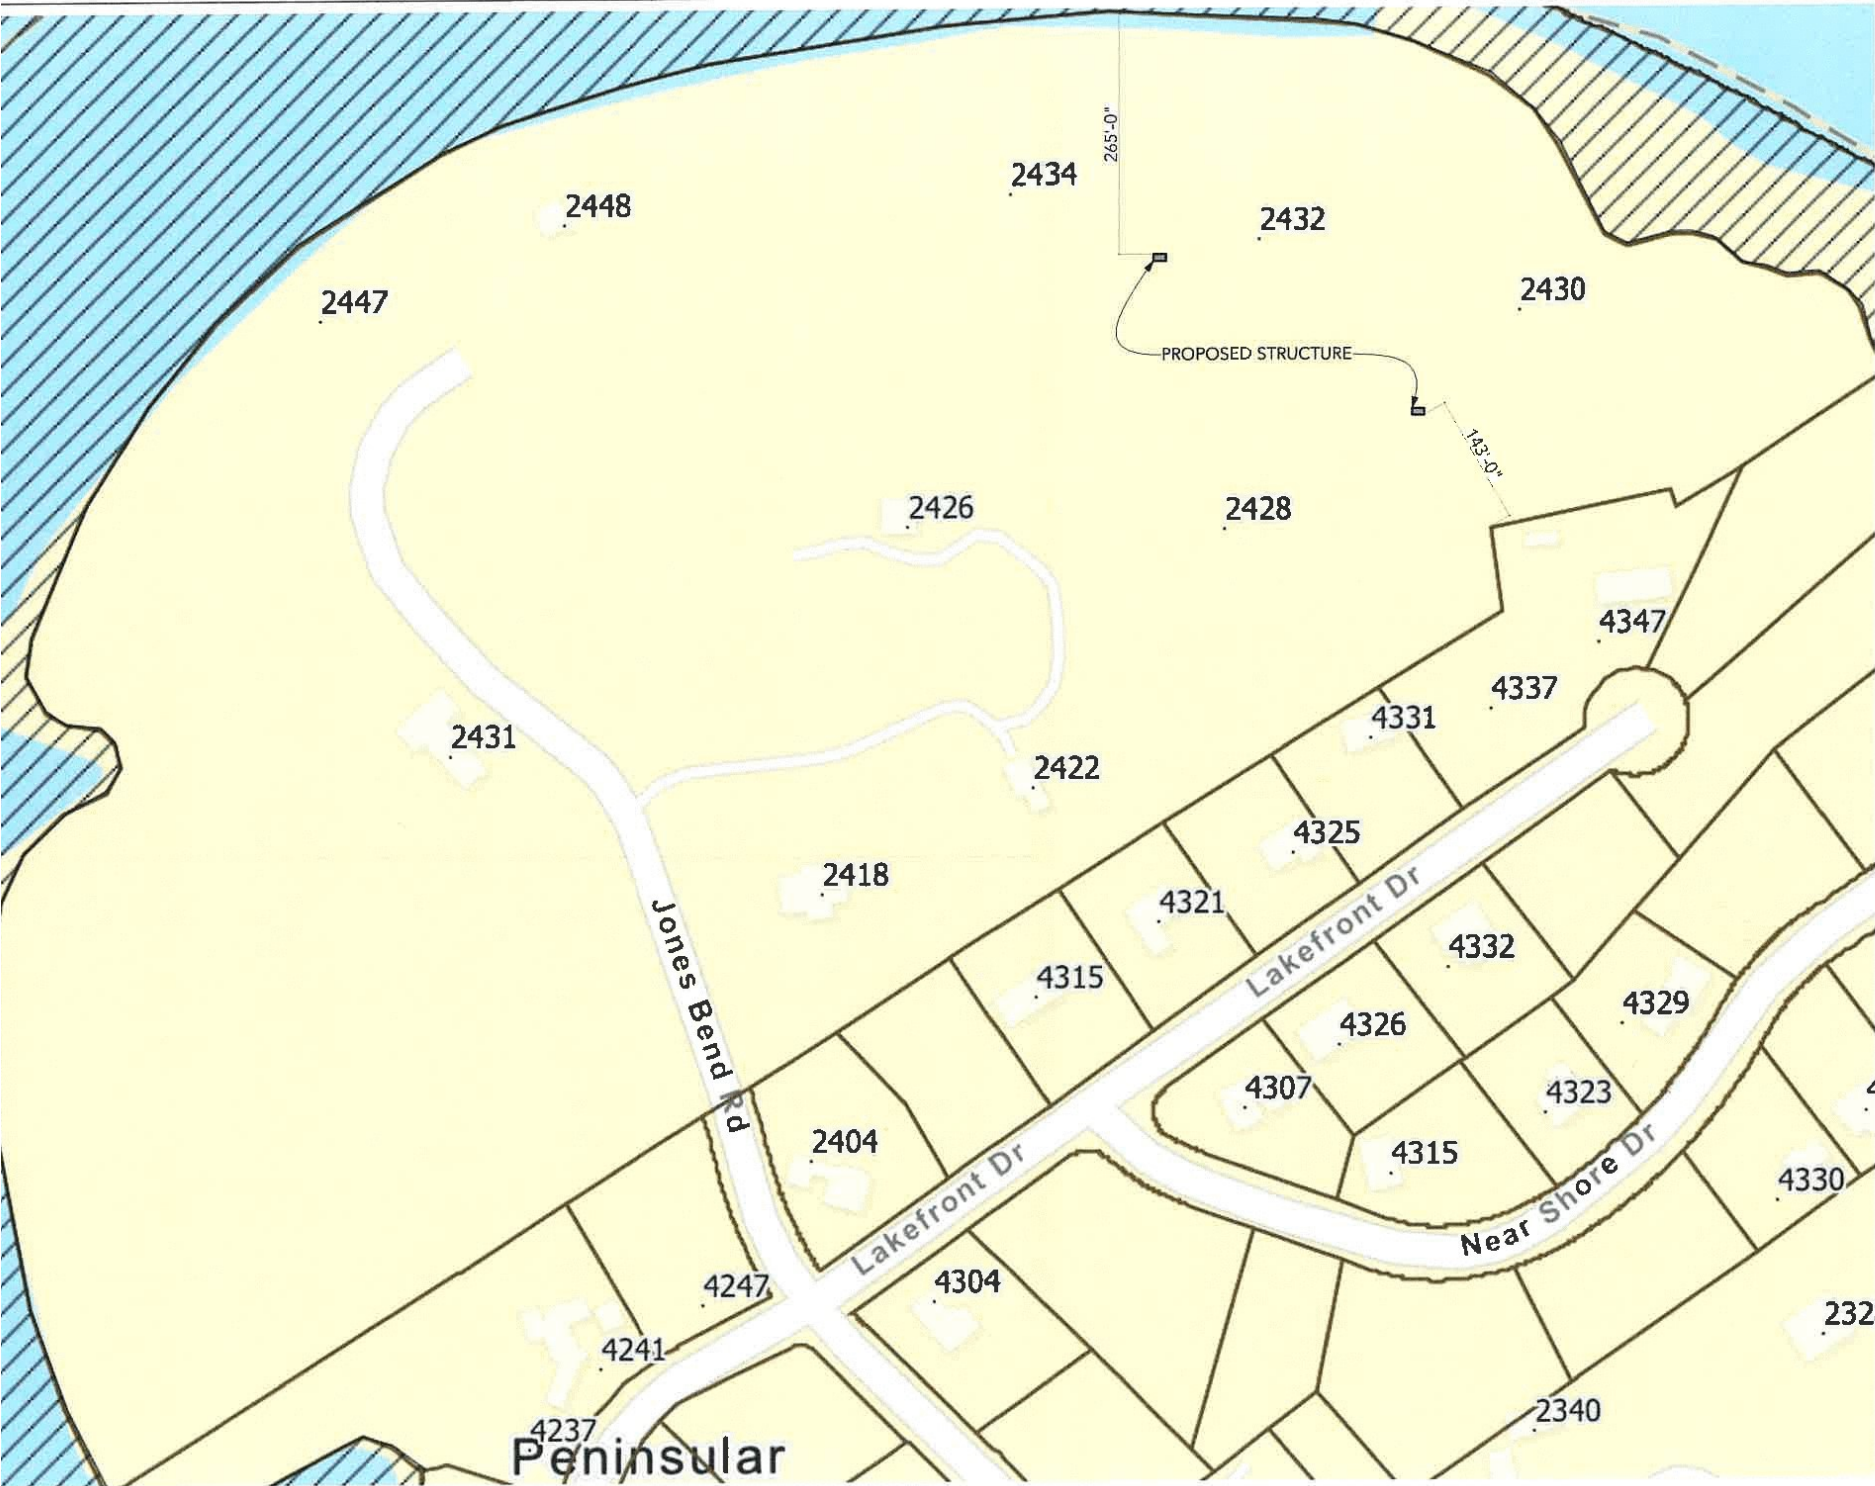

VILLAGE BEHAVIORAL HEALTH
JONES BEND ROAD
LOUISVILLE TN 37777

ISSUED:
PERMIT SET - 6-4-26

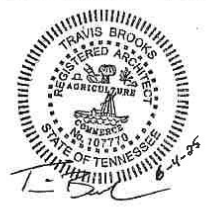

DRAWING TITLE

SITE PLAN

SHEET NO.

SP-1.0

1 SITE PLAN
SCALE: 1" = 100'

