


HHS #1

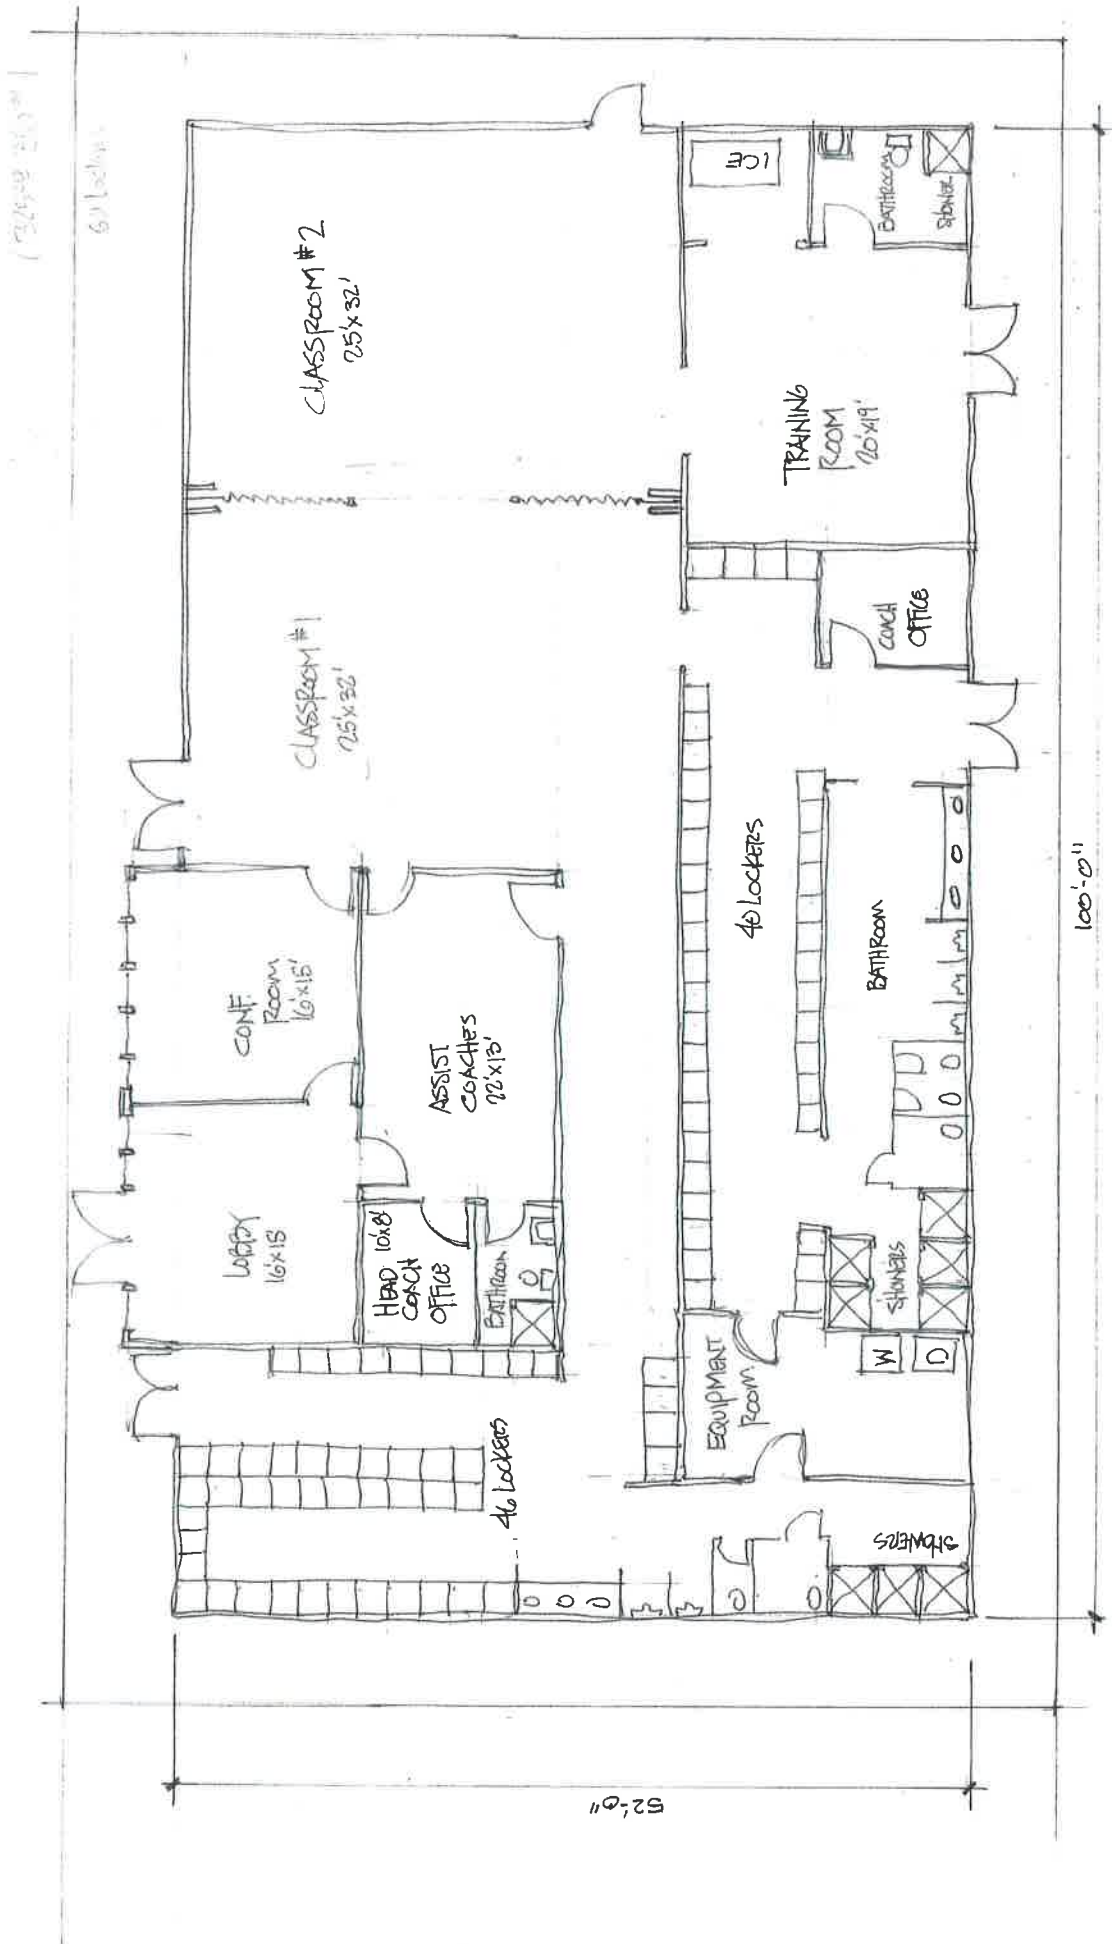


FLOOR PLAN #1

SCALE: 1/8" = 1'-0"

7.25.19

HHS #2

80'-0"

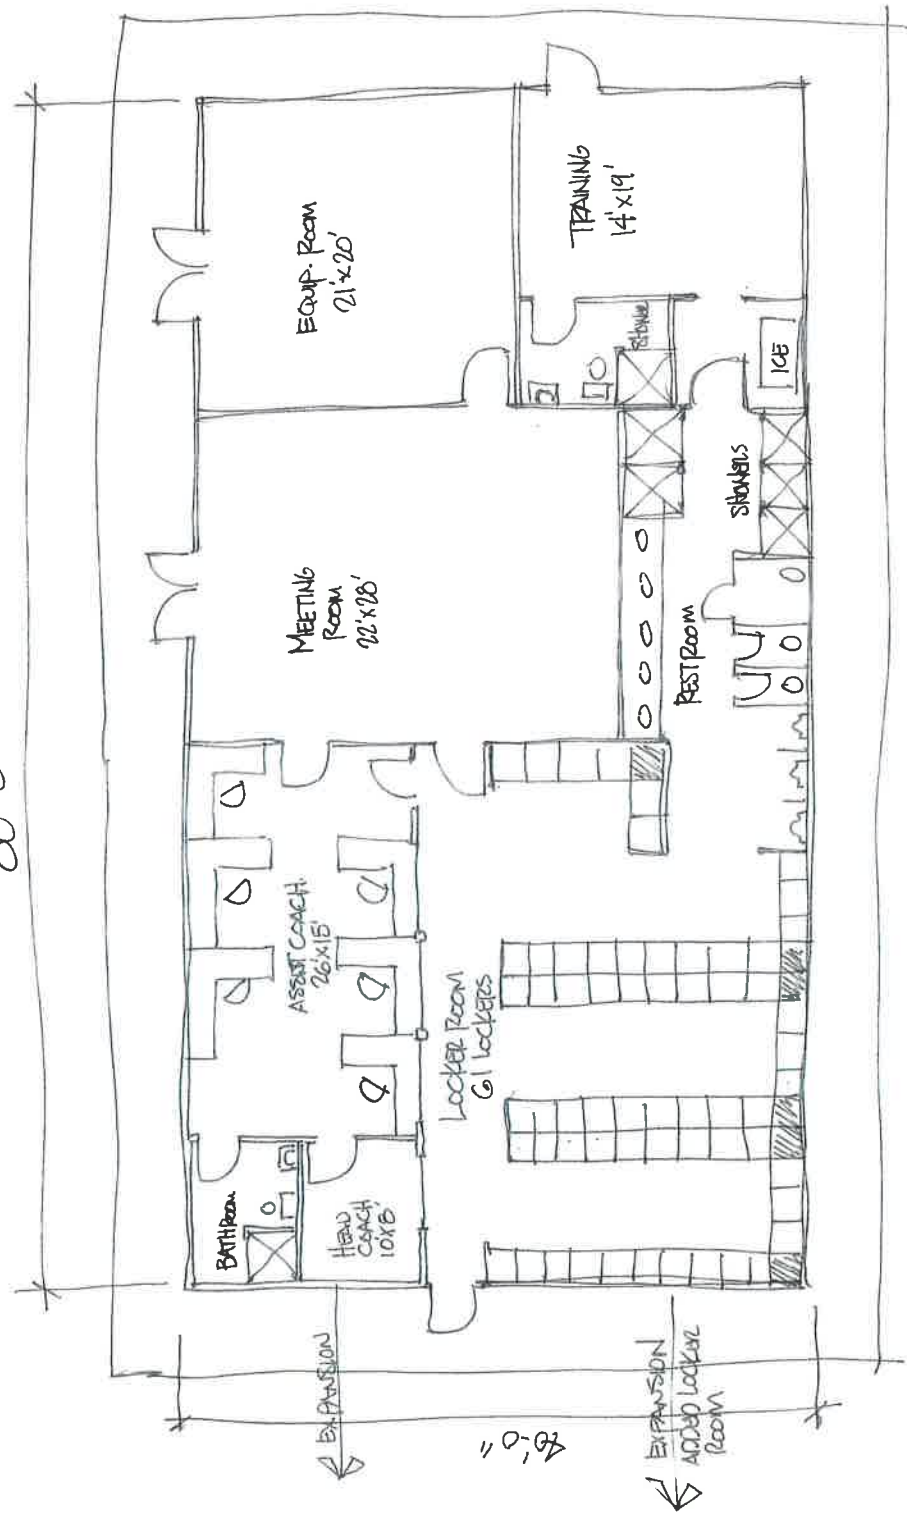


40'-0"


Floor Plan #2

Scale: 1/8" = 1'-0" 7-26-19


HHS #3

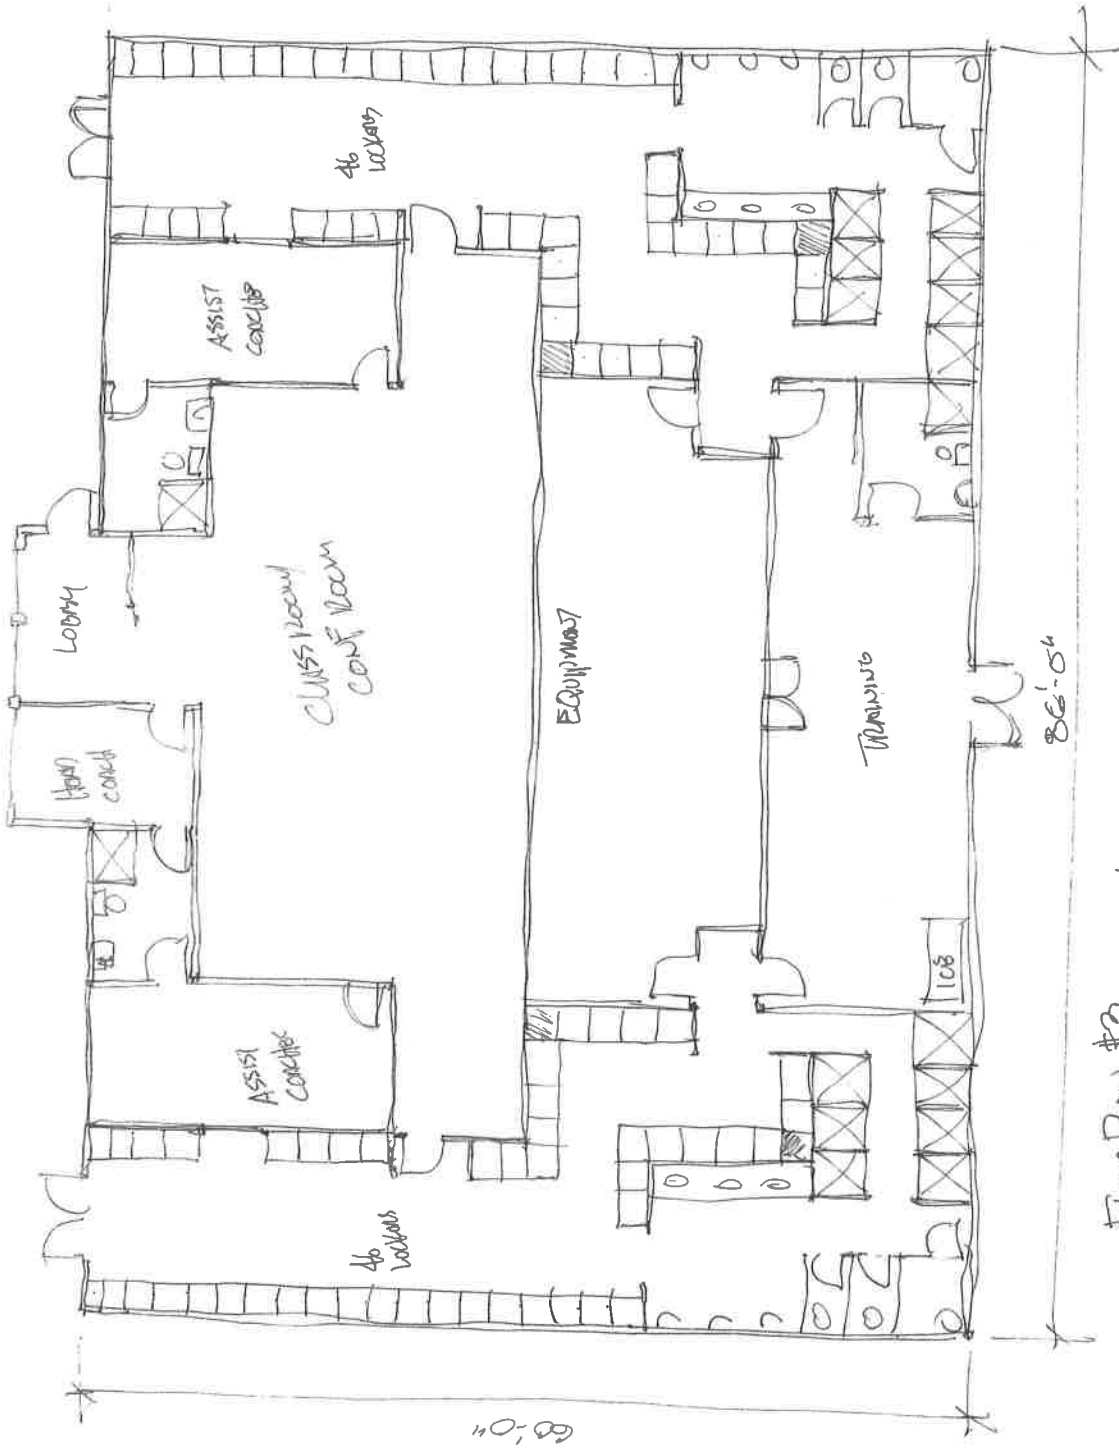

Floor Plan #3
Scale 1/8" = 1'-0"
8/15/19

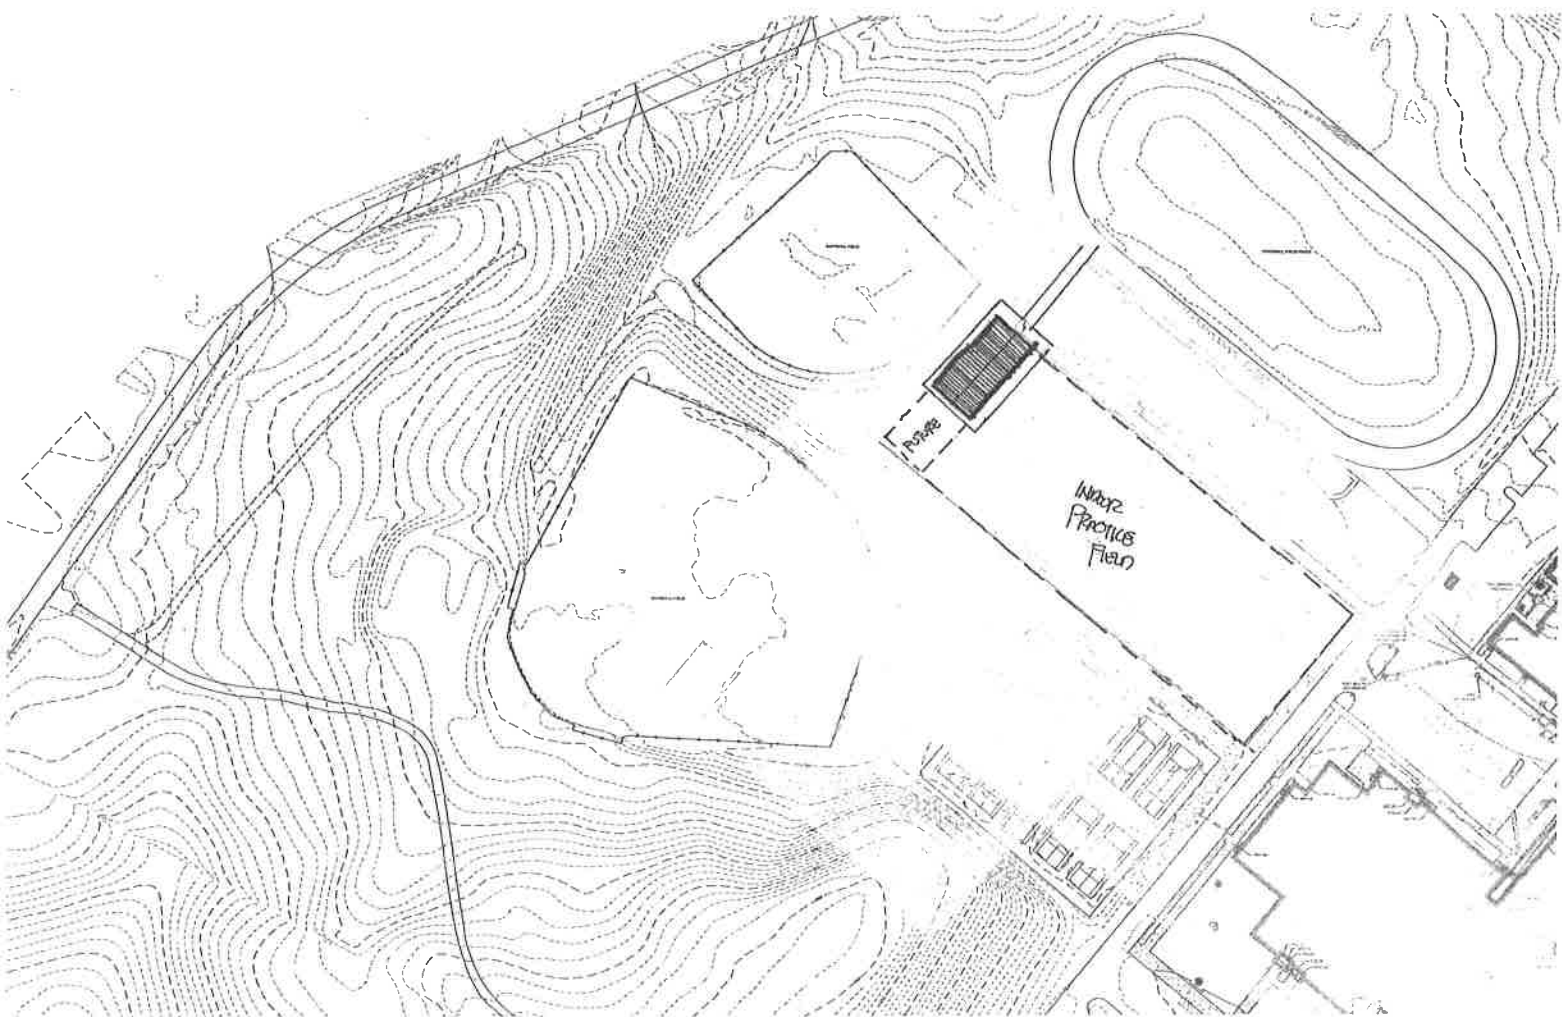

WBHS

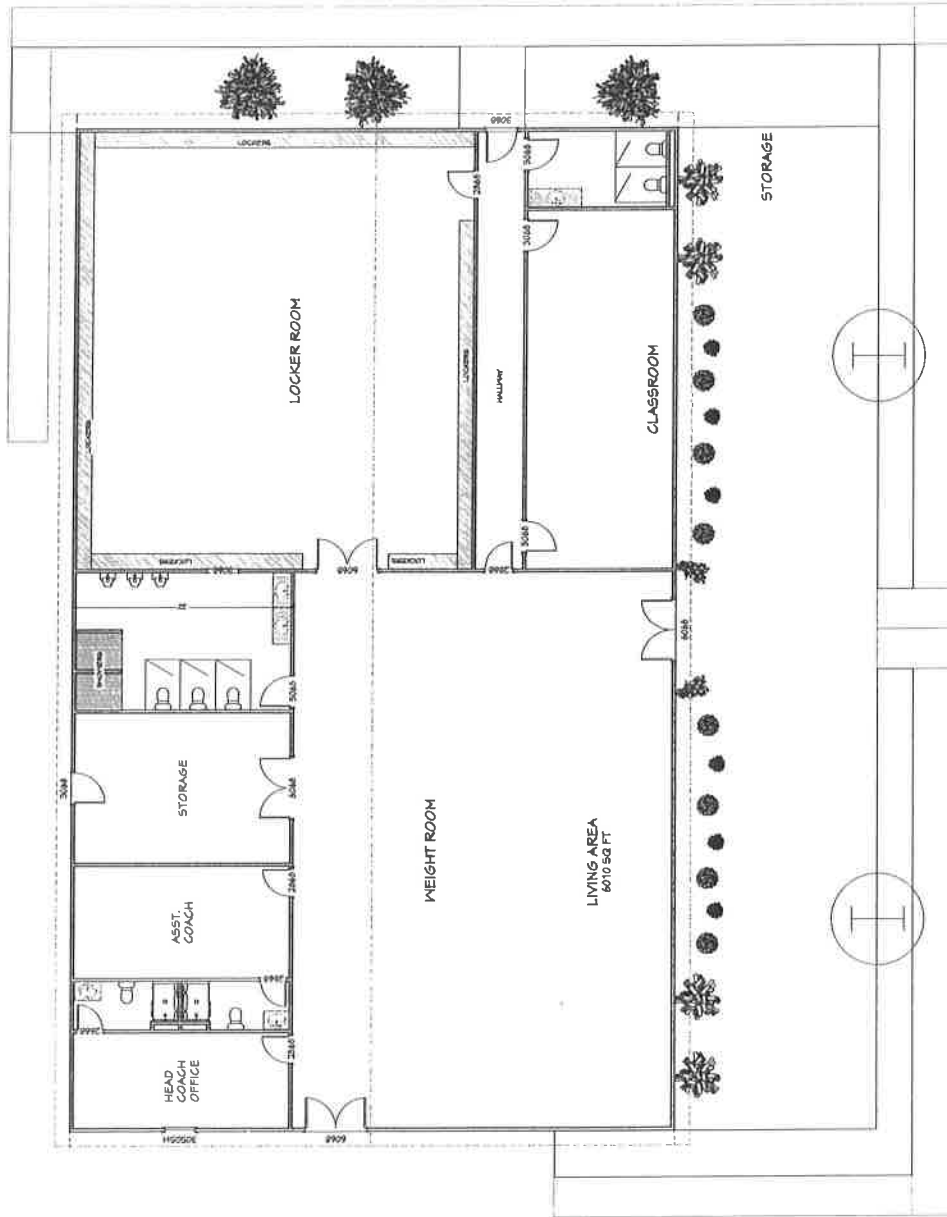

Heritage High School

Football Field House

Reasons for need:

1. Locker rooms are not big enough for football team. Only 40 players per locker room.
2. Is not good for supervision purposes. Have 3 different areas players can be.
3. There is no air conditioning in locker rooms.
4. Cannot use during home football games.
5. Have to dress visiting teams across the road in the Auxiliary Gym.
6. No area for Heritage Middle School football team to dress for games.
7. Track and Cross Country have no locker rooms or coaching offices. Have to use public restrooms.