


DOOR AND FRAME SCHEDULE								
MARK	STYLE	SIZE			MATERIAL	GLAZING	FIRE RATING	NOTES
		WD	HGT	THK				
100	Overhead - Sectional	12'-0"	14'-0"	1 3/4"	--	--	--	--
101	Overhead - Sectional	12'-0"	14'-0"	1 3/4"	--	--	--	--
102	Overhead - Sectional	12'-0"	14'-0"	1 3/4"	--	--	--	--
103	Hinged - Single - Exterior	3'-0"	7'-0"	1 3/4"	--	--	--	--


GENERAL NOTES

1. CONTRACTOR SHALL FURNISH ALL NECESSARY LABOR, MATERIALS, PERMITS, TAP FEES AND TESTING TO COMPLETE THE JOB.
2. ALL WORK IS TO BE PERFORMED BY QUALIFIED JOURNEYMEN AND SHALL COMPLY WITH ALL STATE AND LOCAL CODES.
3. THE DESIGN ADEQUACY AND SAFETY OF ERECTION BRACING, SHORING ETC. IS THE SOLE RESPONSIBILITY OF THE CONTRACTOR.
4. THE CONTRACTOR SHALL COORDINATE THE ARCHITECTURAL, MECHANICAL, ELECTRICAL AND STRUCTURAL PRIOR TO CONSTRUCTION. ANY DISCREPANCIES SHALL BE BROUGHT TO THE ATTENTION OF THE ARCHITECT.
5. CONTRACTOR IS TO PROVIDE THE ARCHITECT ALL SHOP DRAWINGS AND SAMPLES FOR APPROVAL PRIOR TO BEGINNING THE WORK IN THAT AREA. 6 COPIES WILL BE REQUIRED FOR ALL SUBMITTALS.
6. CONTRACTOR IS TO VISIT THE SITE PRIOR TO BIDDING AND BECOME FAMILIAR WITH THE EXISTING CONDITIONS. LACK OF KNOWLEDGE OF EXISTING CONDITIONS WILL NOT CONSTITUTE A CHANGE ORDER.
7. ANY CHANGES IN THE MATERIALS SPECIFIED WILL HAVE TO BE APPROVED PRIOR TO THE BID AND WILL NOT BE ALLOWED AFTER CONSTRUCTION BEGINS.
8. FOR EXPEDIENCE ALL QUESTIONS SHOULD BE DIRECTED TO THE ARCHITECT VIA FAX AT 865-981-1678.
9. THE AIA GENERAL CONDITIONS FOR CONSTRUCTION ARE A PART OF THIS SET OF DOCUMENTS AND COPIES MAY BE OBTAINED FROM THE ARCHITECT.

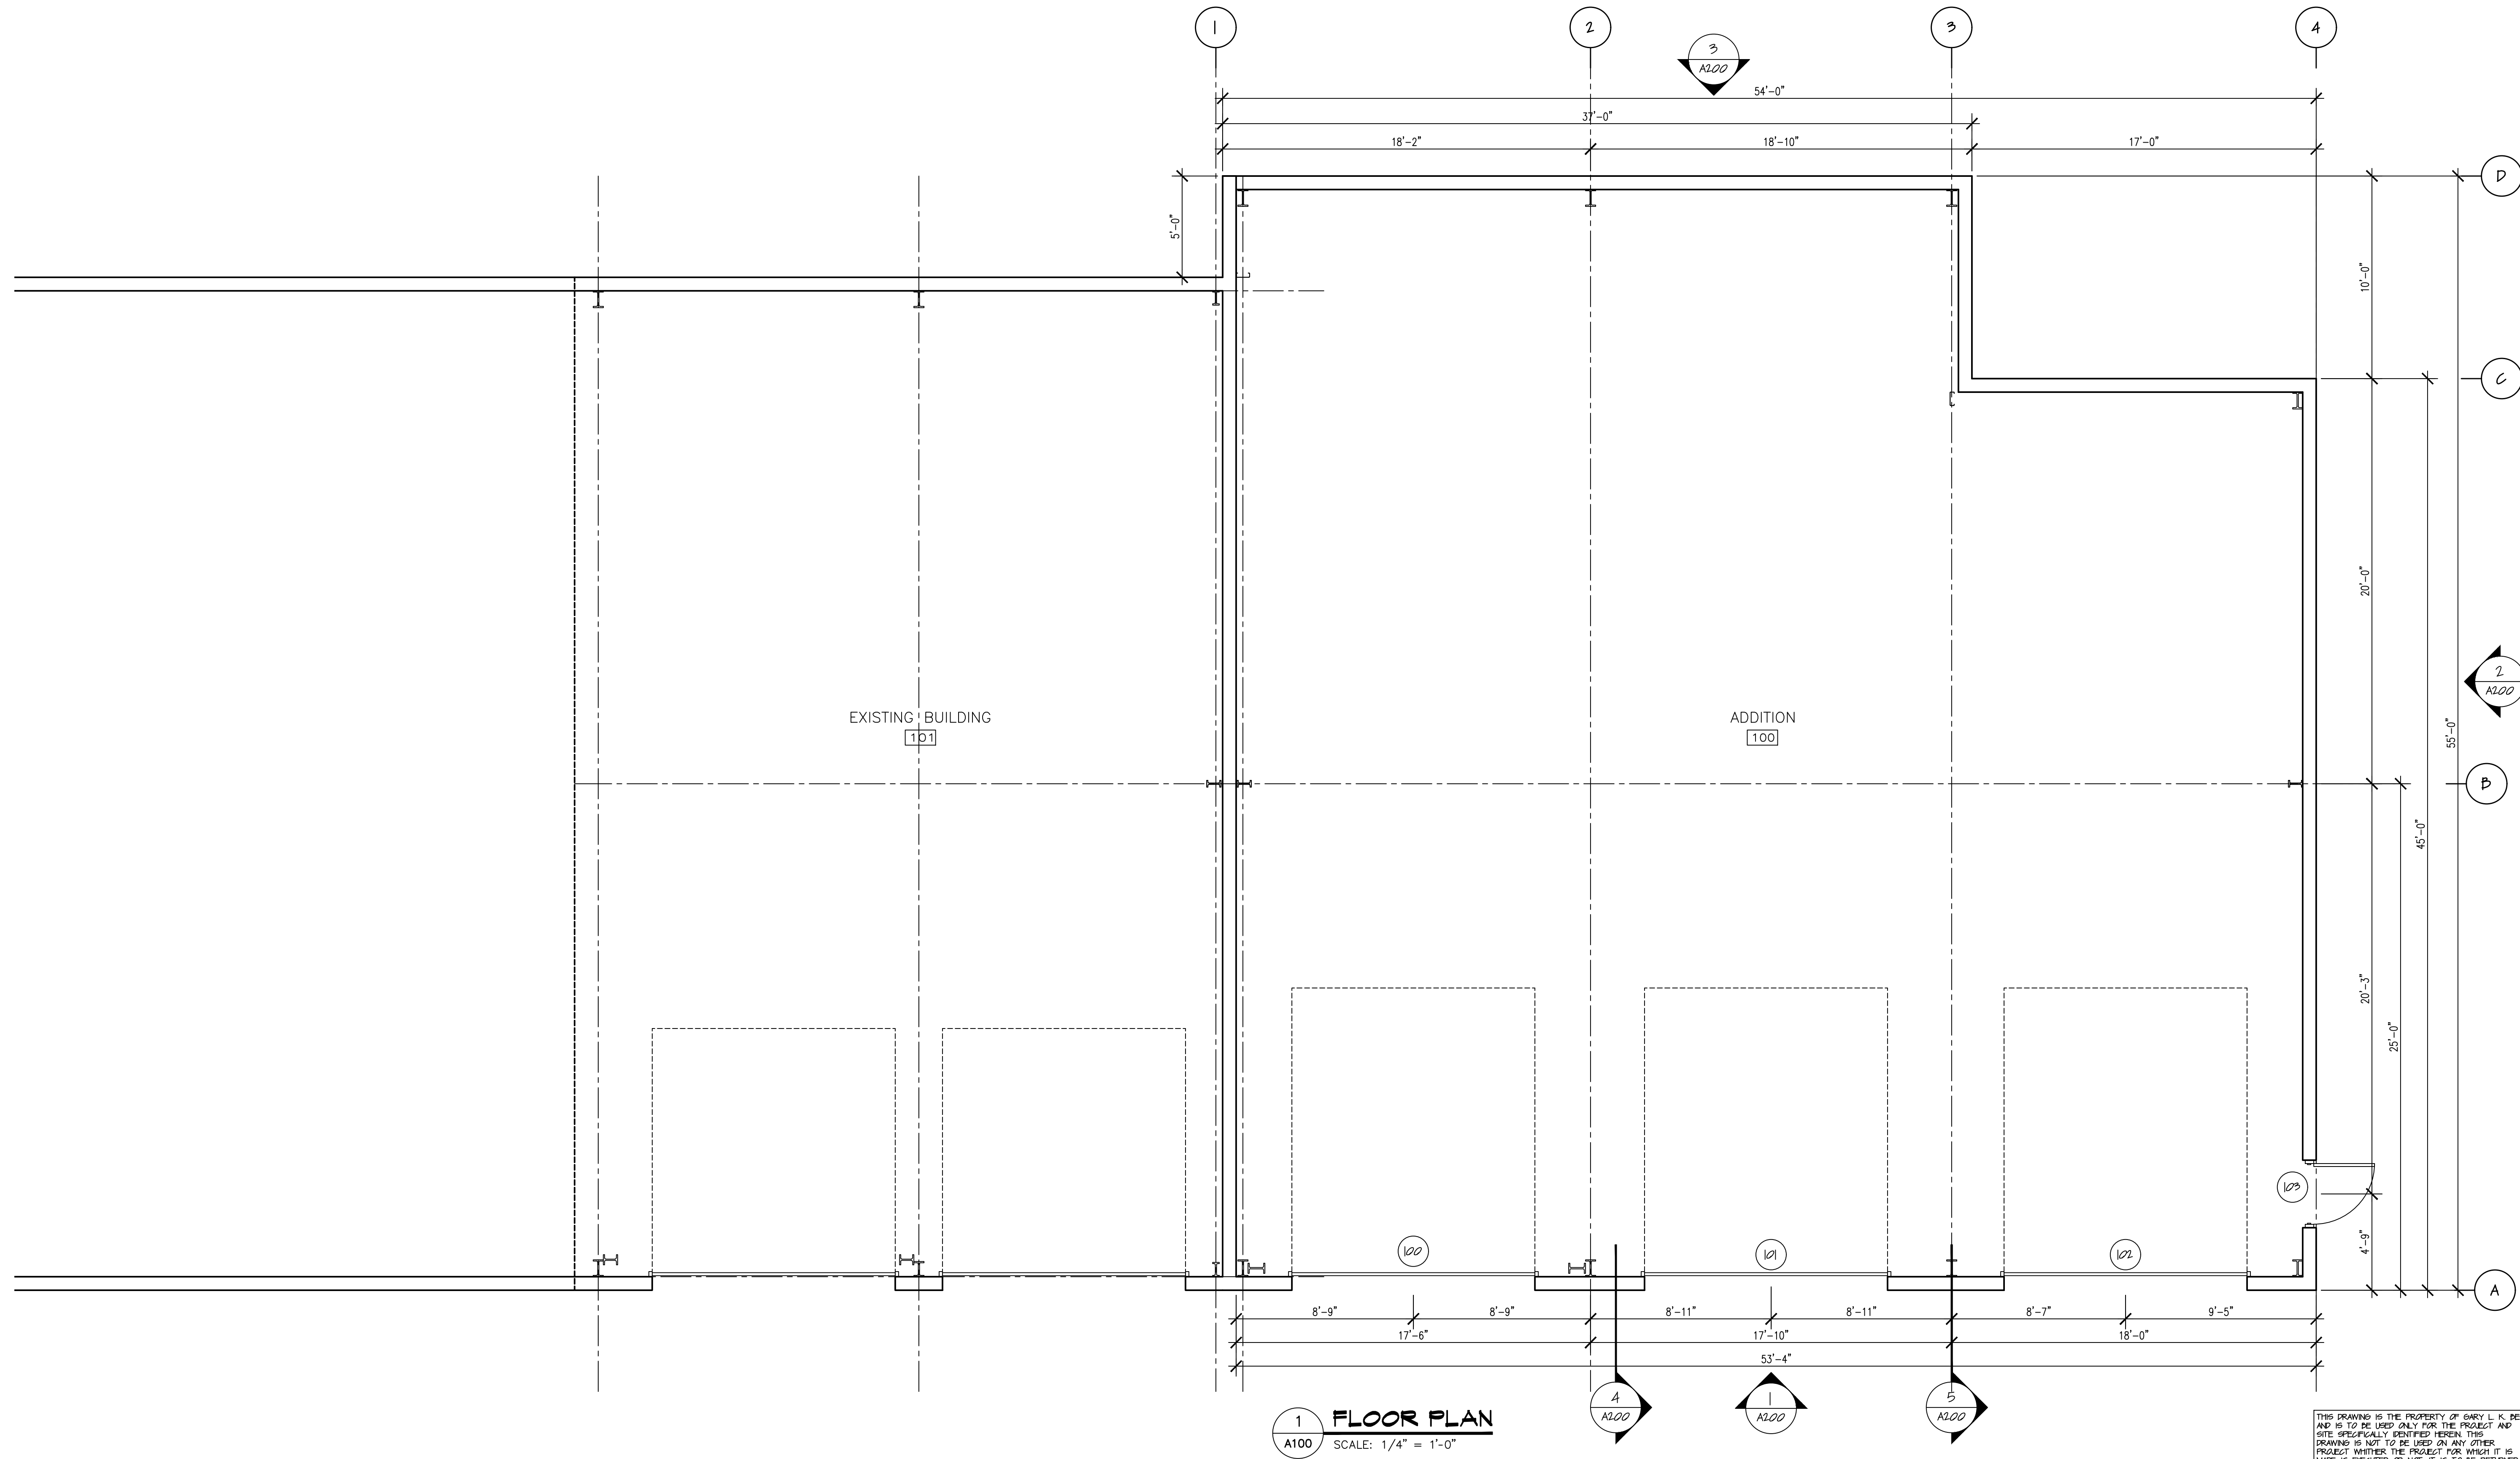

1 FLOOR PLAN
A100 SCALE: 1/4" = 1'-0"

THIS DRAWING IS THE PROPERTY OF GARY L. K. BEST AND IS TO BE USED ONLY FOR THE PROJECT AND SITE SPECIFICALLY IDENTIFIED HEREIN. THIS DRAWING IS NOT TO BE USED ON ANY OTHER PROJECT WITHOUT THE PROJECT FOR WHICH IT IS MADE. IF EXECUTED OR NOT, IT IS TO BE RETURNED UPON REQUEST.

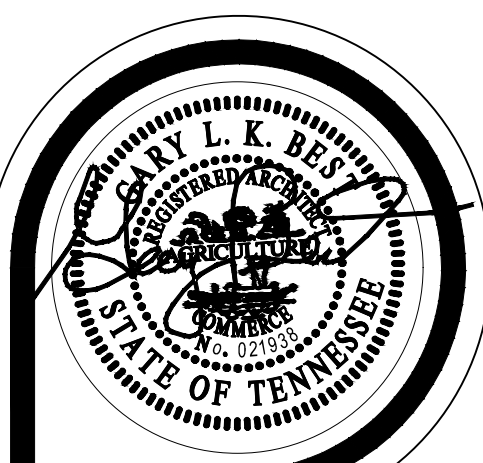

Best & Associates Architects

1726 W LAMAR ALEX PKY, MARYVILLE, TN 37891
PHONE 865-977-1600 FAX 865-981-1678

CLABOUGH BUS
ADDITION
ROCKFORD, TN

REVISIONS

DRAWN BY: PC
CHECKED BY: GP
DATE: 9/16/24
SCALE: 1/4" = 1'-0"
DESIGNATION: FLOOR PLAN

