


Baseline Surveying, PLLC
P.O. Box 6204; Maryville, TN 37802
Cell: (865) 256-1104
Email: surveyor2366@gmail.com


- Surveyor's Notes:
- 1. This survey reflects only matters of record shown hereon.
 - 2. No title opinion is expressed or implied
 - 3. No underground footers or utilities were located.

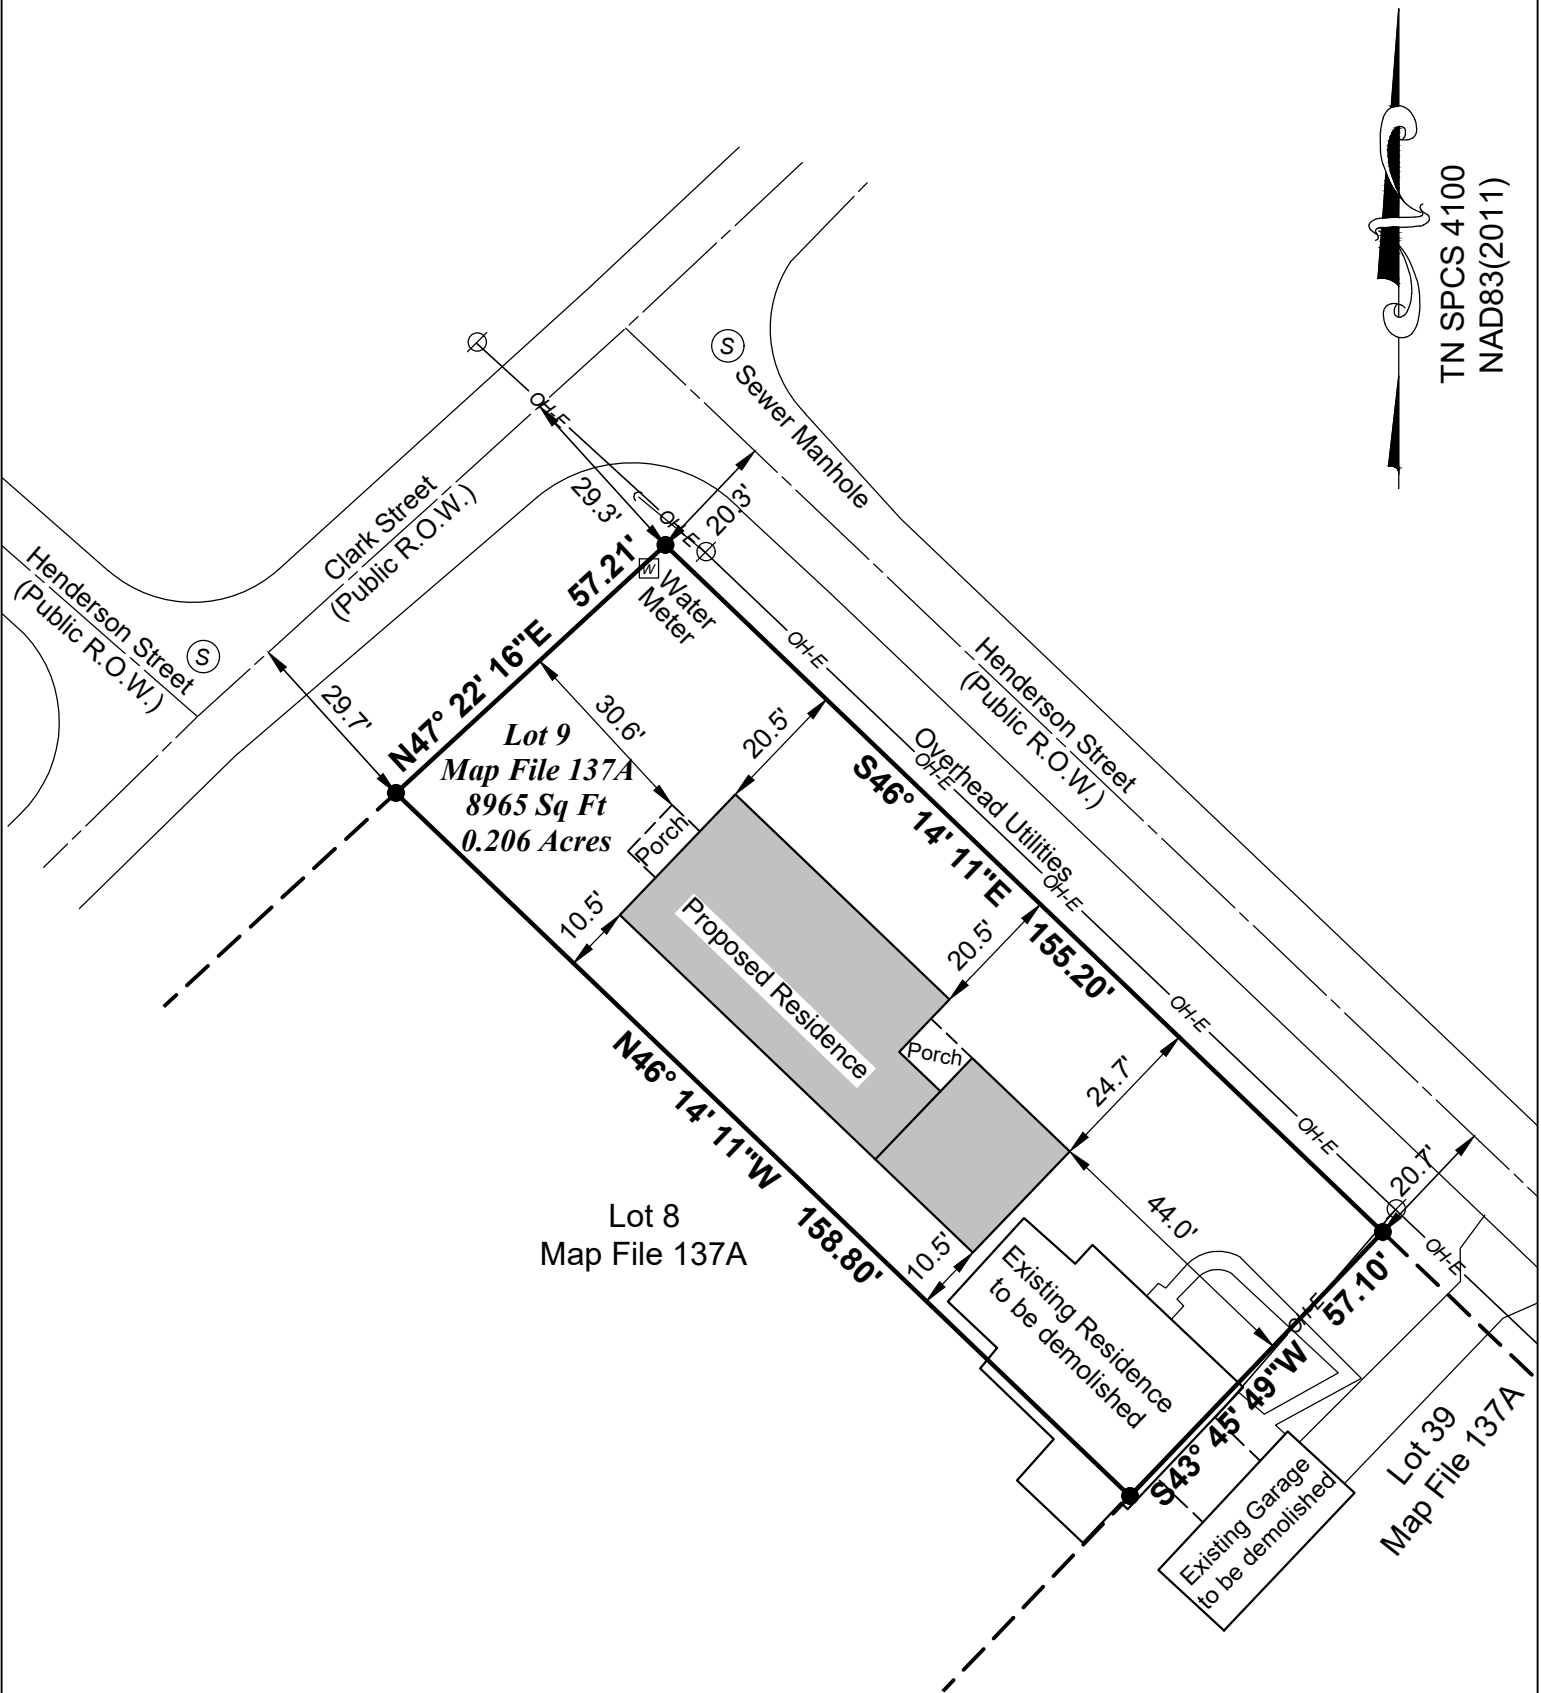

TN SPCS 4100
NAD83(2011)

This survey was performed under the authority of TCA 62-18-126 and is not a general property survey as defined under Rule 0820-3-07.

Alan T. Barnard, TN RLS #2366

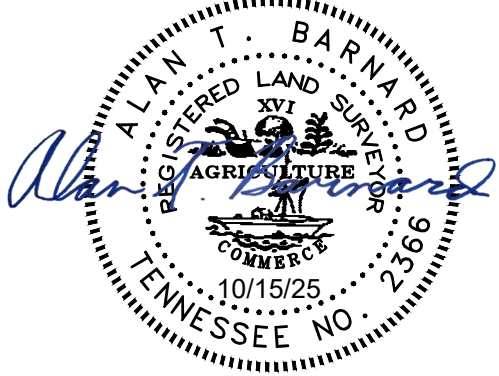

<i>Proposed House Location on Lot 9 of Henderson Heights</i>		
Project #3340		Blount County, Tennessee District 9, CLT Map 037K Group J, Parcel 003.00
Date: October 15, 2025		
Owners: Scott Elrod & Randy Lamon Record Book 2825 Page 1129 Plat Reference: Map File 137A		Property Address: 507 Henderson Street Maryville, TN 37804