




Johnson
Architecture

2240 Sutherland Ave., Suite 105
Knoxville, Tennessee 37919
865.671.9060
jainc.com

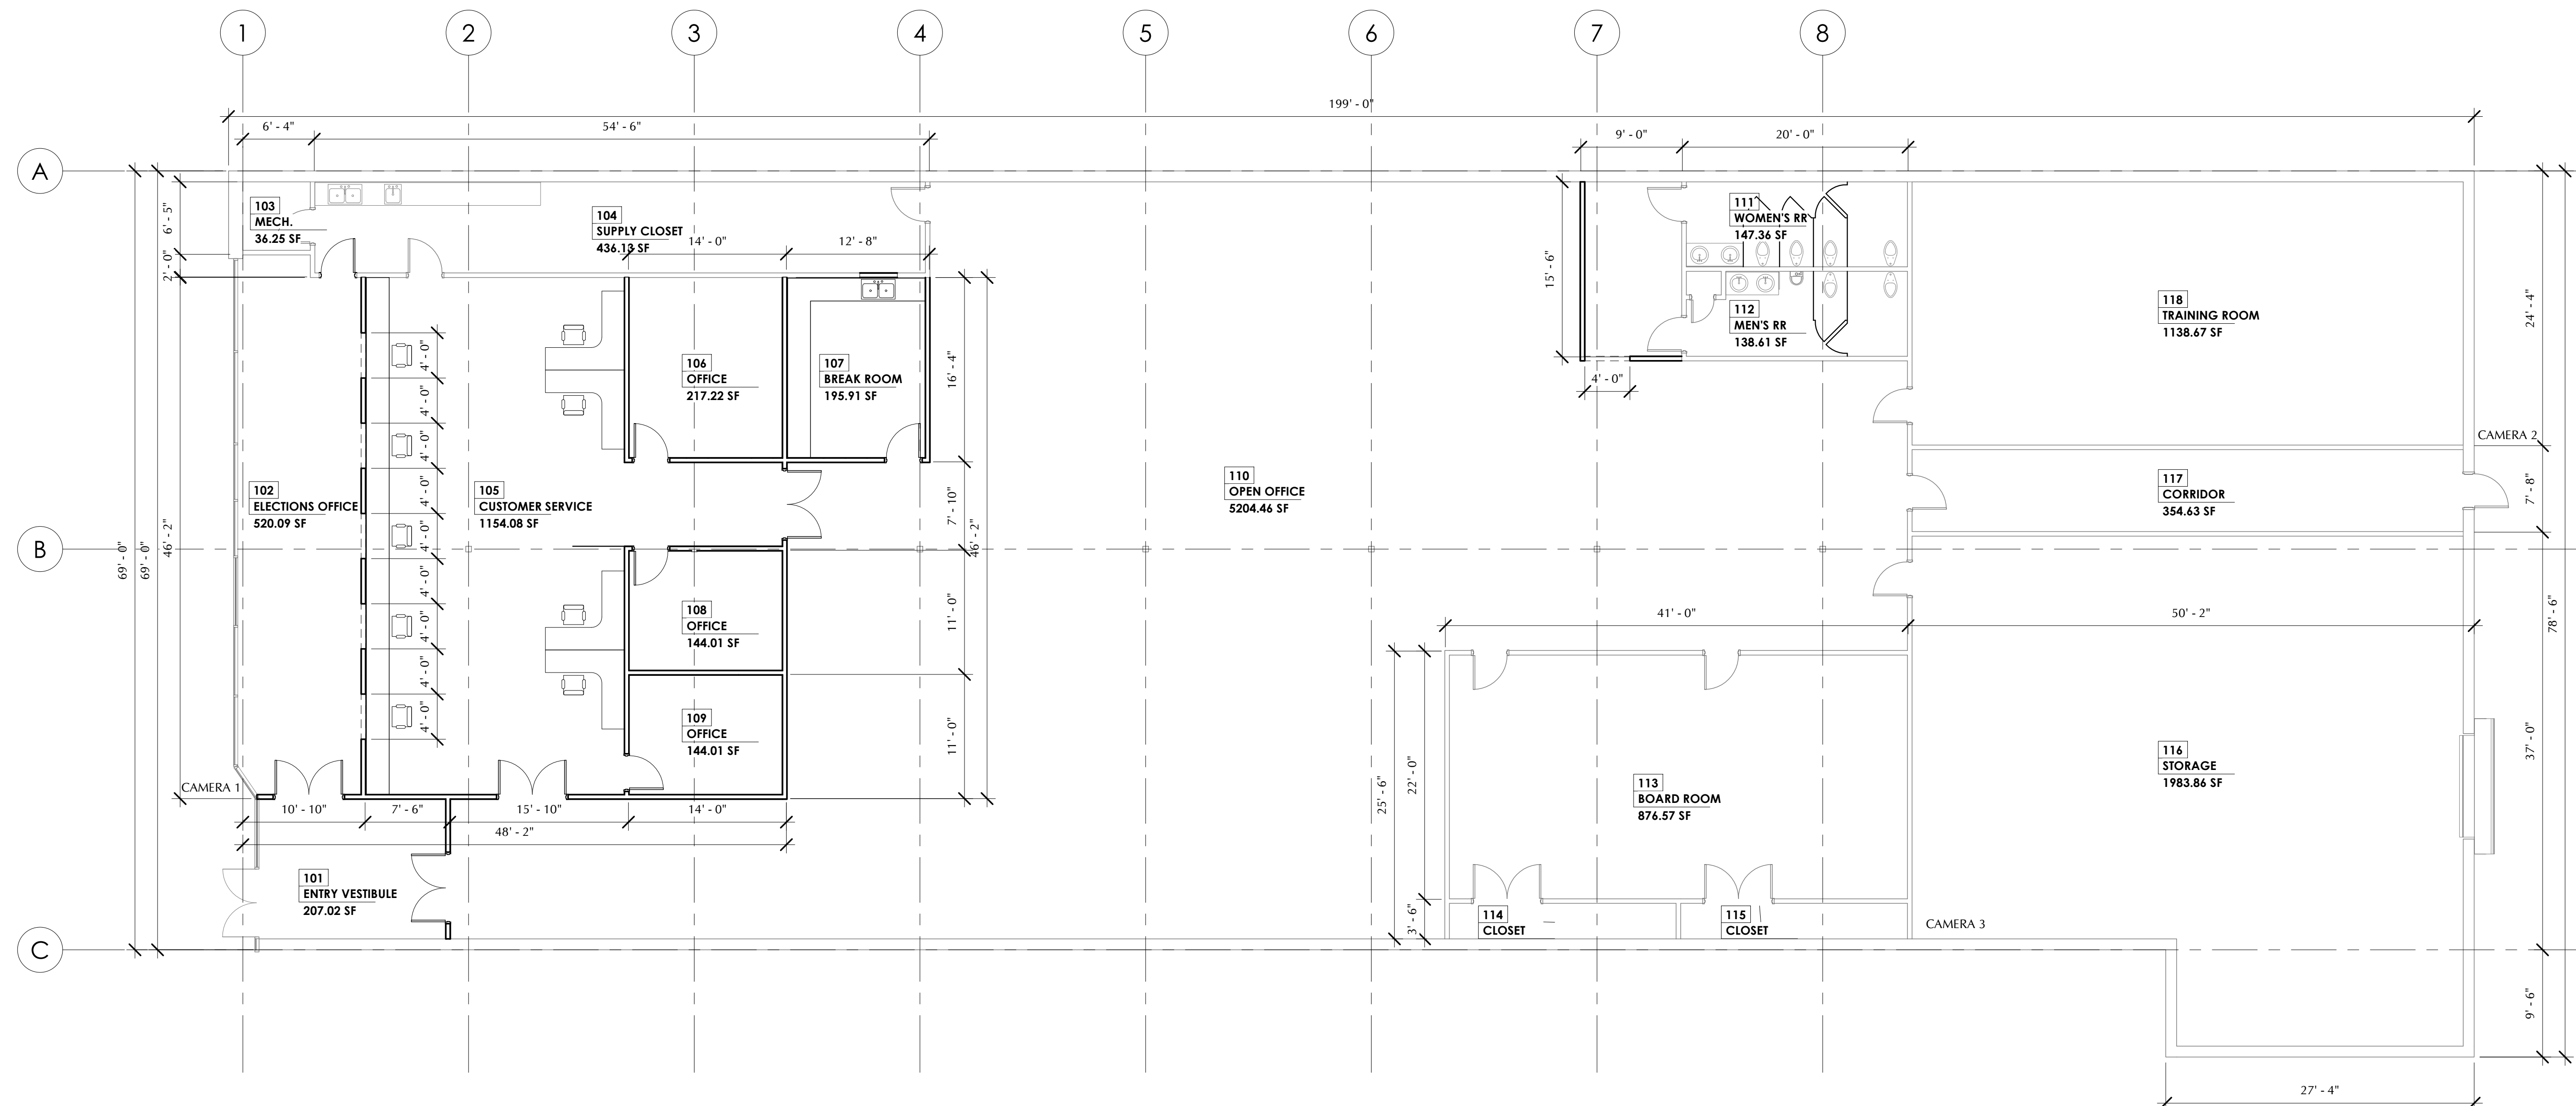

1 FLOOR PLAN
A1.1 1/8" = 1'-0"

Interior Renovations for:
BLOUNT COUNTY
212 S Calderwood Street
Alcoa, Tennessee 37701

FIRST FLOOR
PLAN

REVISIONS		
Revision #	Description	Date

DATE: 4/29/2021
PROJECT NO:

A1.1