

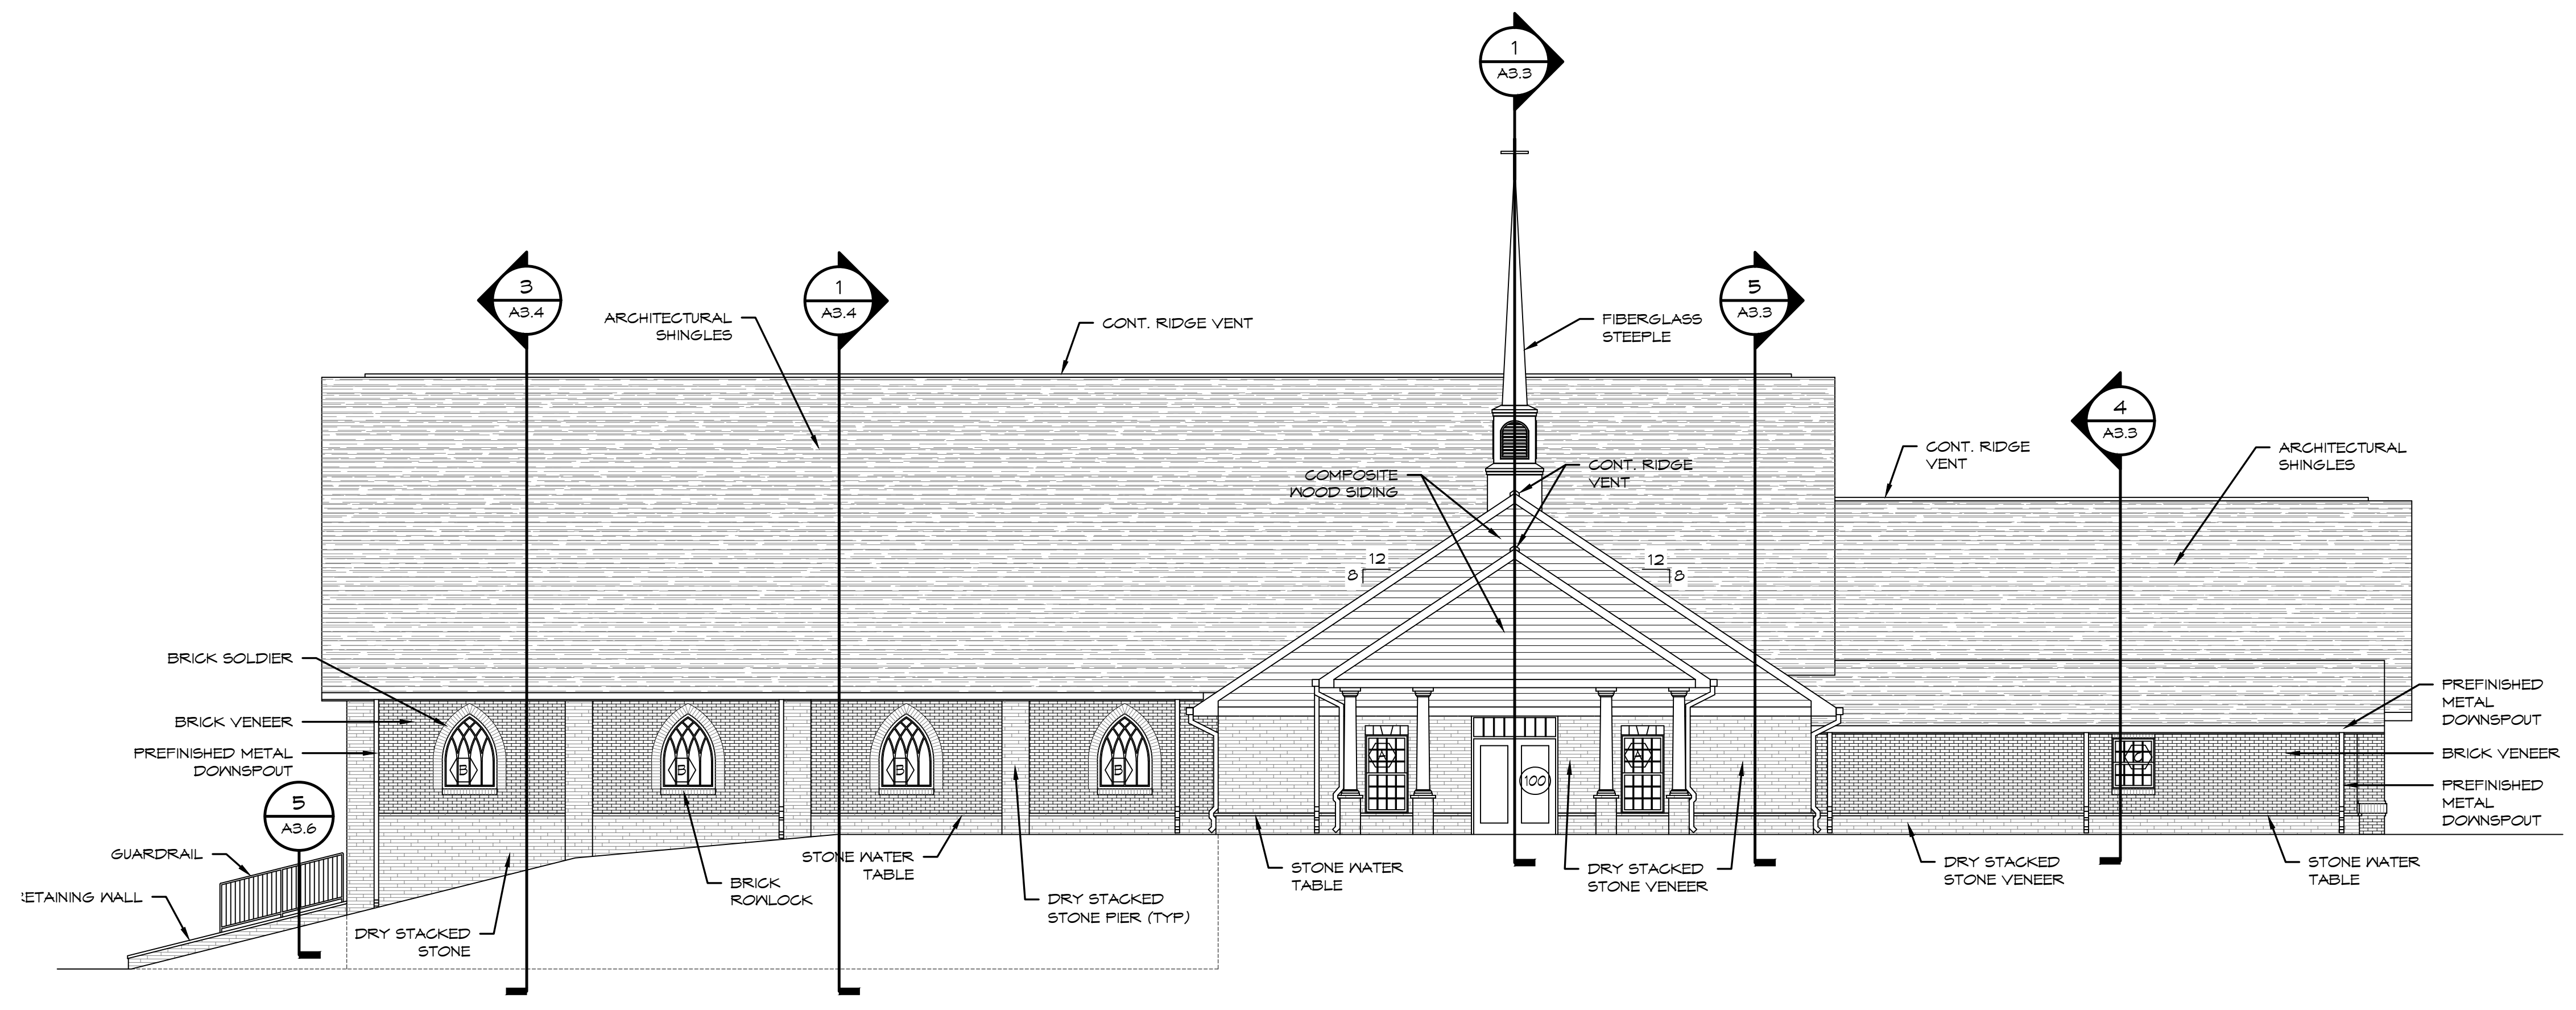



**A** EAST ELEVATION  
1/8"=1'-0"

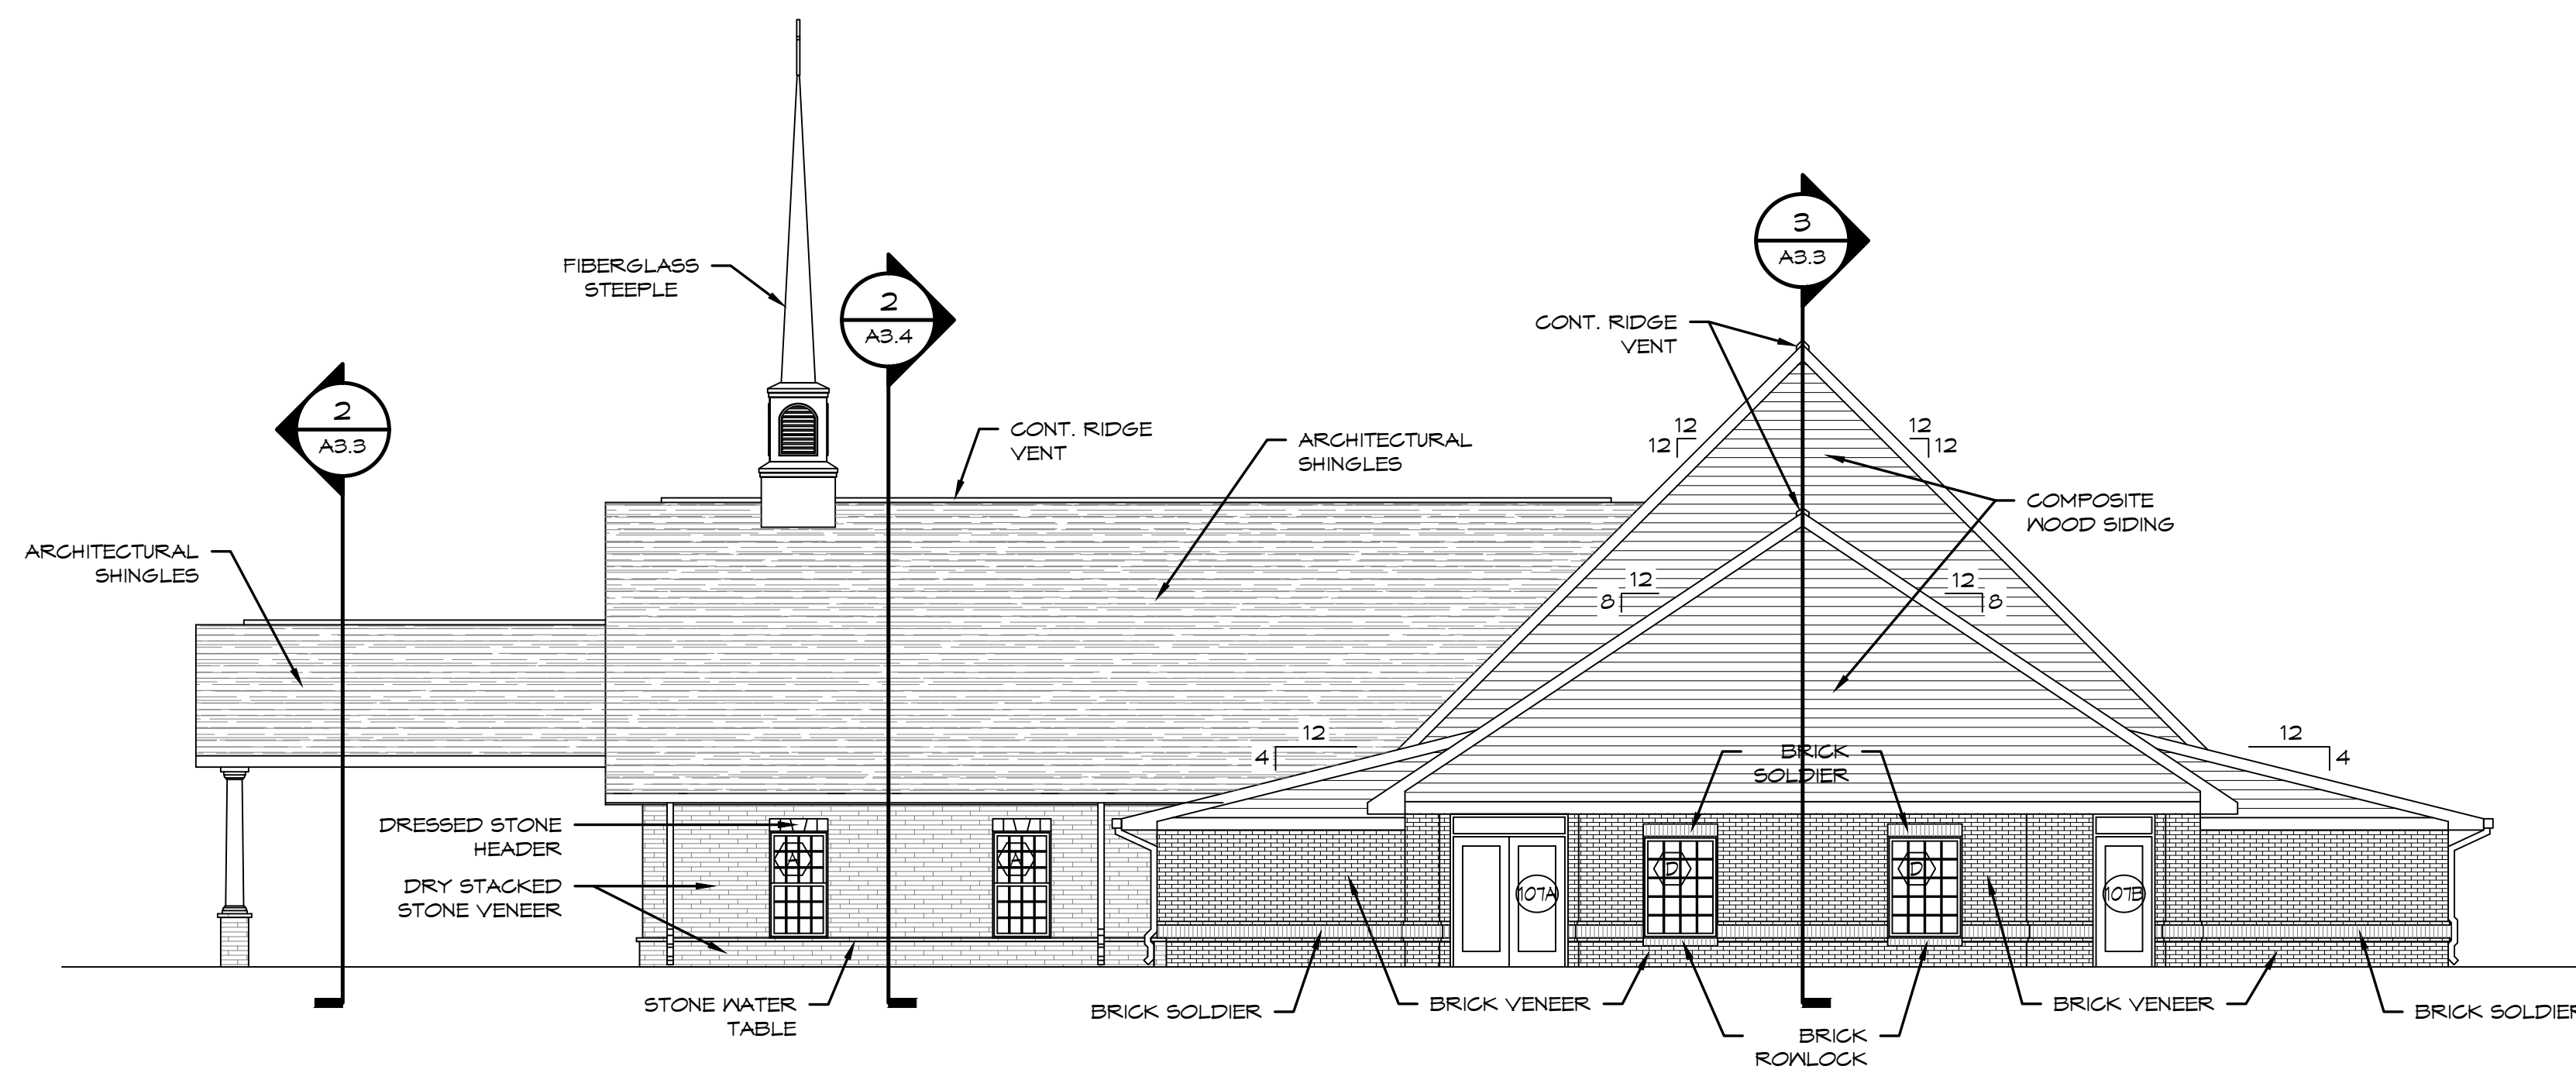

**B** NORTH ELEVATION  
1/8"=1'-0"

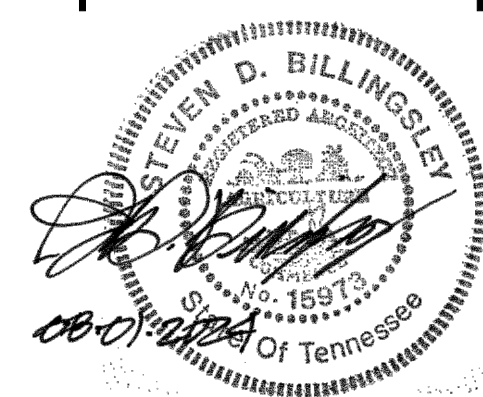

**(C) WEST ELEVATION**  
1/8"=1'-0"

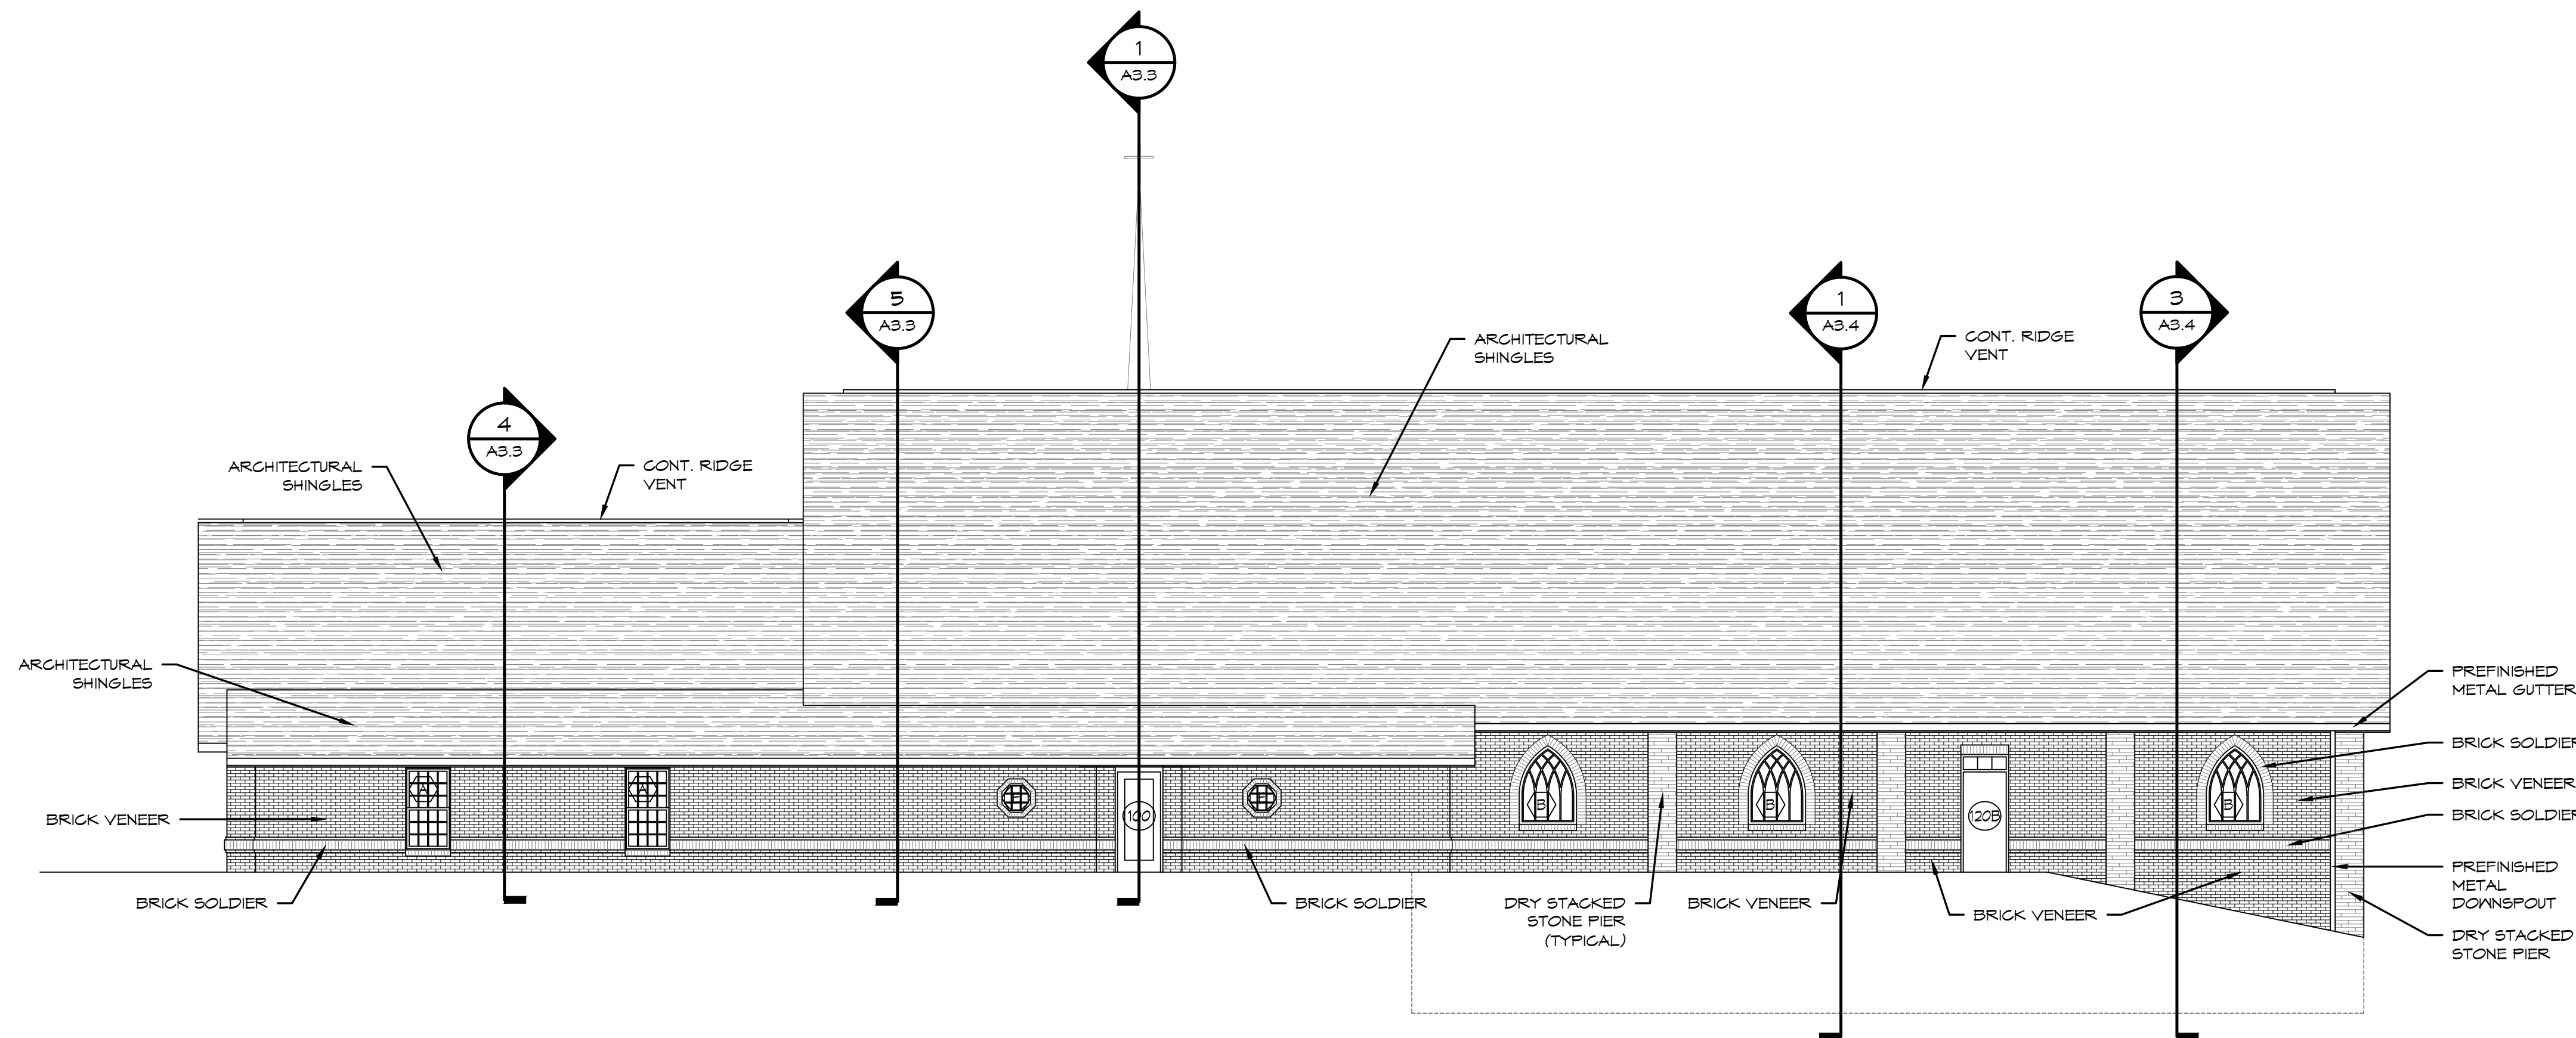

**(D) SOUTH ELEVATION**  
1/8"=1'-0"