


EXHIBIT A


May 28, 2025 - 2:08PM

LL-36

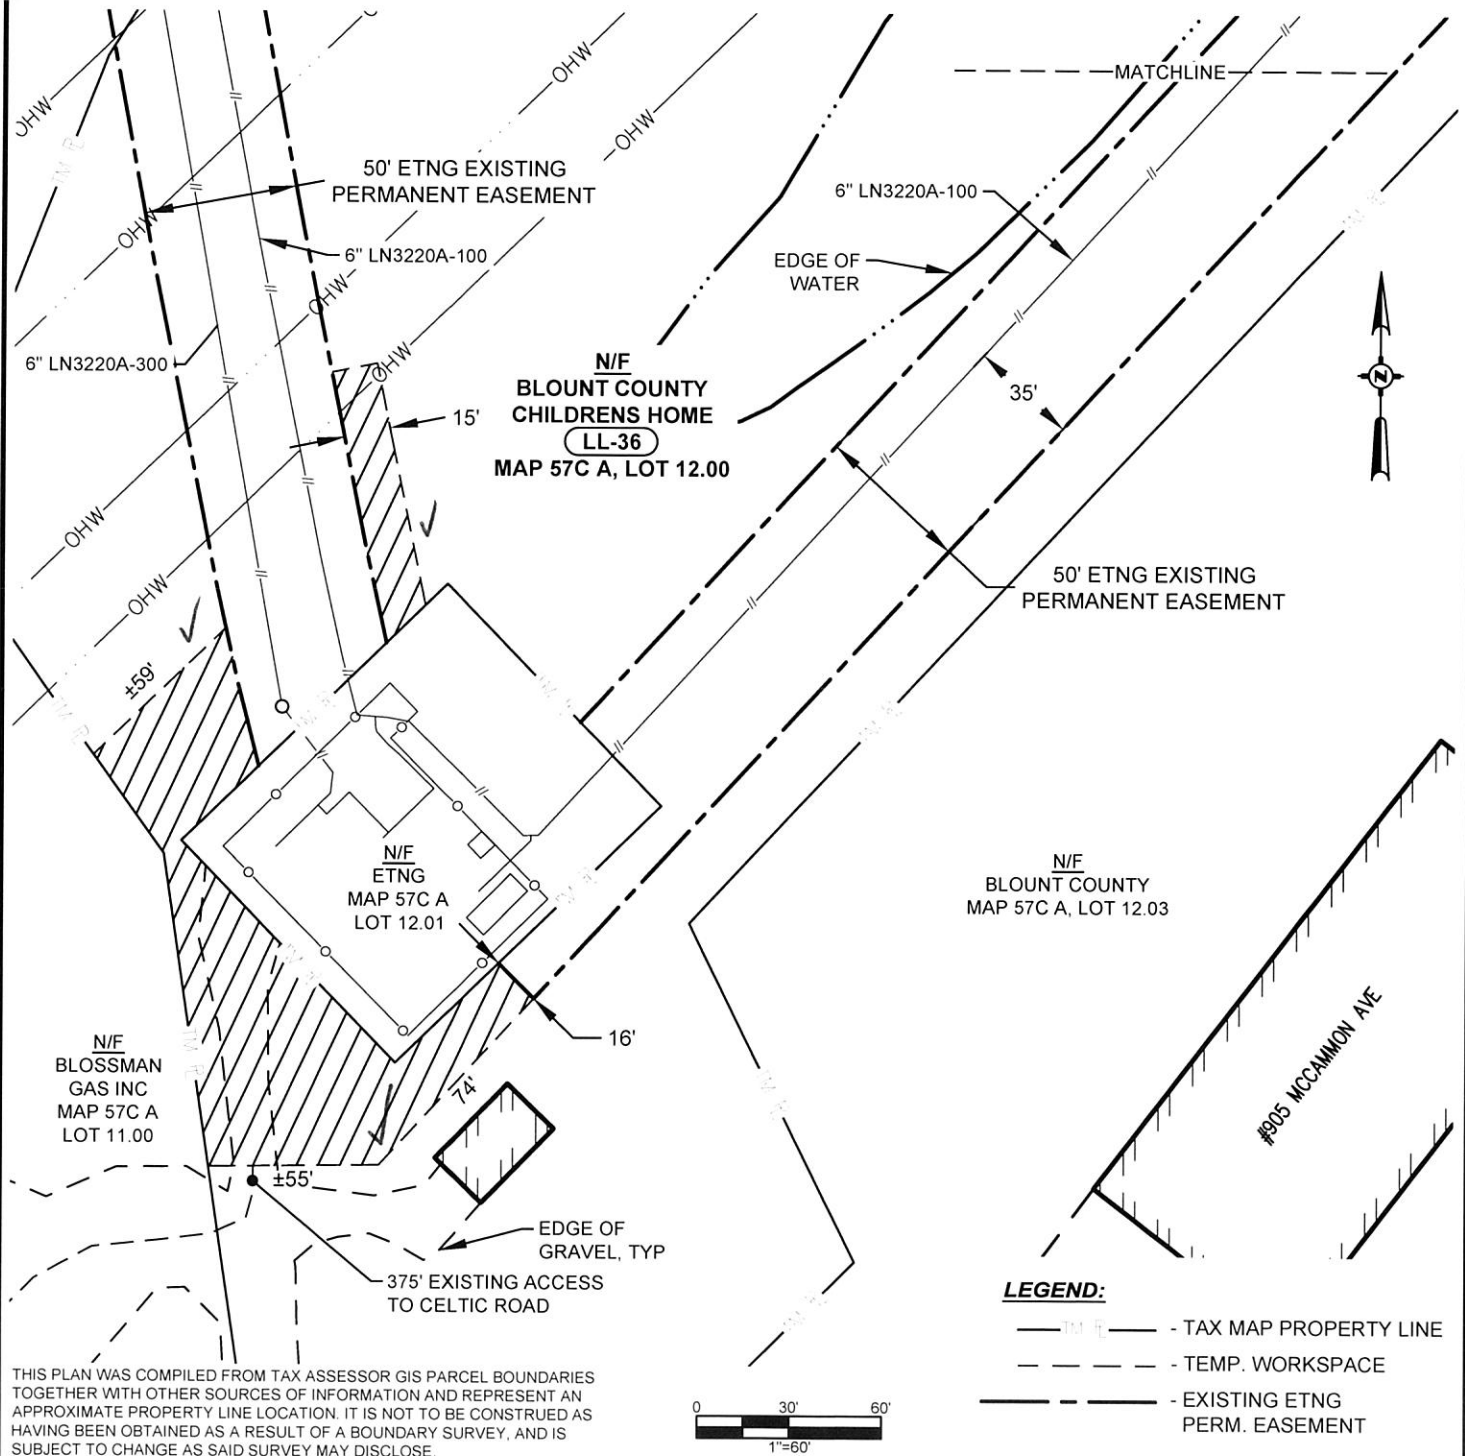

PHYSICAL ADDRESS: LOUISVILLE ROAD ASSESSOR ID: MAP 57C A / LOT 12.00 WBS#: AFE.30004541 DWG#: LD-P-1002

XXXX	PROPOSED NEW PERM. EASEMENT	N/A	SQ-FT	ACRES							
	TEMP. WORKSPACE	10,780	SQ-FT	0.248	ACRES	A	05/27/25	JE A	ISSUED FOR COMMENTS	55756.38	
						REV.	DATE	BY	DESCRIPTION	PROJ. ID	APPR.

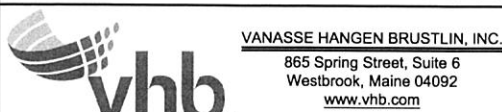

AREA OF ADDITIONAL TEMPORARY WORKSPACE

BLOUNT COUNTY CHILDRENS HOME



DRAWN: JEA CHECKED: MMM APPROVED: DATE: 05/27/25 DATE: 05/28/25 DATE:

CITY: MARYVILLE

NEW PIPELINE LENGTH ACROSS PROPERTY

NAME: SKETCH-LL-36_CHILDRENS HOME.DWG PAGE 1 of 2

CNTY: BLOUNT


STATE: TN

N/A ft

East Tennessee Natural Gas Co.
2030 Falling Waters Road, Knoxville, TN 37922 (865) 692-2100


EXHIBIT A

May 28, 2025 - 2:08PM

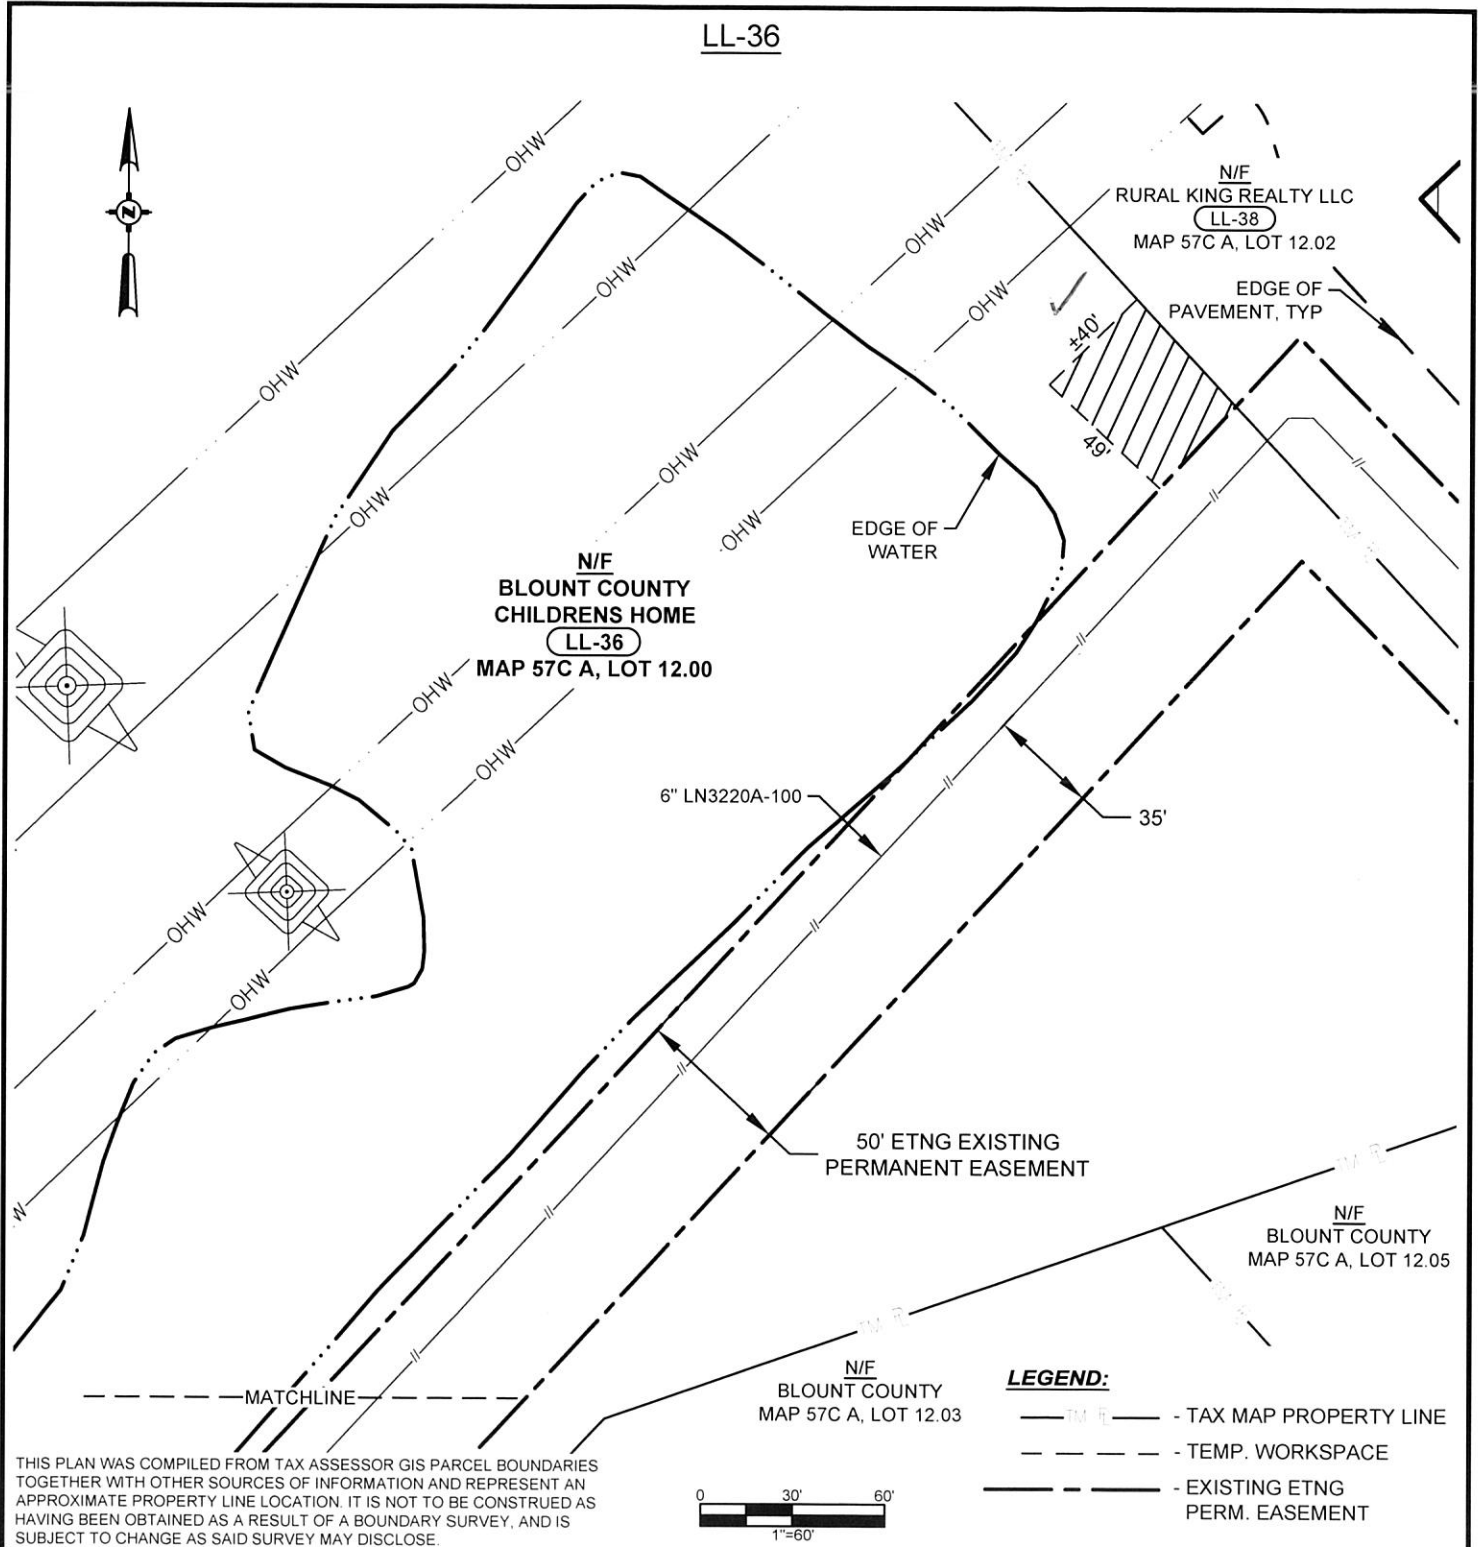

PHYSICAL ADDRESS: LOUISVILLE ROAD ASSESSOR ID: MAP 57C A / LOT 12.00 WBS#: AFE.30004541 DWG#: LD-P-1002

	PROPOSED NEW PERM. EASEMENT	N/A	SQ-FT						
			ACRES						
	TEMP. WORKSPACE	10,780	SQ-FT	A	05/27/25	JEA	ISSUED FOR COMMENTS	55756.38	
		0.248	ACRES	REV.	DATE	BY	DESCRIPTION	PROJ. ID	APPR.

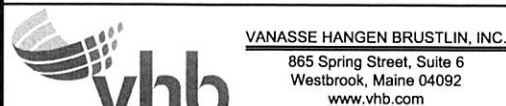

AREA OF ADDITIONAL
TEMPORARY WORKSPACE

BLOUNT COUNTY
CHILDRENS HOME



DRAWN: JEA CHECKED: MMM APPROVED:
DATE: 05/27/25 DATE: 05/28/25 DATE:

CITY: MARYVILLE
CNTY: BLOUNT STATE: TN

NEW PIPELINE LENGTH
ACROSS PROPERTY
N/A ft

East Tennessee Natural Gas Co.
2030 Falling Waters Road, Knoxville, TN 37922 (865) 692-2100