

CERTIFICATE OF APPROVAL FOR RECORDING

I hereby certify that the subdivision plat shown hereon has been found to comply with the subdivision regulations for the Blount County Planning Region, with the exception of such variances, if any, as noted in the minutes of the planning commission, and that it has been approved by that body for recording in the office of the county register.

Date

Secretary, Planning Commission

CERTIFICATE OF ACCURACY

I hereby certify that the plan shown and described hereon is a true and correct survey to the accuracy required by the Blount County Planning Commission and that the monuments have been placed as shown hereon to the specifications of the Blount County Subdivision Regulations.

Date

Registered Surveyor

CERTIFICATE OF OWNERSHIP AND DEDICATION

I (we) hereby certify that I am (we are) the owner(s) of the property shown and described hereon and that I (we) hereby adopt this plan of subdivision with my (our) free consent, establish the minimum building restriction lines, and dedicate all right-of-way, streets, alley, walks, easements, parks and other open spaces to public or private use as noted.

Date

WHISPERING WINDS PROPERTIES, LLC.
RANDY COOPER

CERTIFICATE OF THE APPROVAL OF WATER

I hereby certify that the improvements have been installed in an acceptable manner and according to the specifications of the Blount County Subdivision Regulations, except as noted hereon; or proper provisions have been made for their installation.

Date

Signature Position

CERTIFICATE OF APPROVAL OF ROAD NAMES AND PROPERTY NUMBERS (E-911)

I hereby certify that (1) the names of existing public roads shown on this subdivision plat are correct. (2) the names of any new roads, whether public or private, do not duplicate any existing names and said names are approved, and (3) the property numbers of the lots shown on this plat are in conformance with the E-911 System.

Date

E-911 Authority

CERTIFICATE OF APPROVAL OF STREETS

This subdivision lies along an existing public road. The improvements related to streets have been installed according to County specifications; and according to the specifications of the Blount Planning Commission's Subdivision Regulations, except as noted hereon; or proper provisions have been made for their installation.

Date

County Highway Superintendent

NOTES:

- 1) EVERY DOCUMENT OF RECORD REVIEWED AND CONSIDERED AS A PART OF THIS SURVEY IS NOTED HEREON. NO ABSTRACT OF TITLE, NOR TITLE COMMITMENT, NOR RESULTS OF TITLE SEARCHES WERE FURNISHED THE SURVEYOR. THERE MAY EXIST OTHER DOCUMENTS OF RECORD THAT WOULD AFFECT THIS PARCEL.
- 2) AS PER THE FLOOD INSURANCE RATE MAP (MAP NUMBER: 47009C0275C; EFFECTIVE DATE: SEPTEMBER 19, 2007) THIS PROPERTY IS LOCATED WITHIN ZONE X, AREAS DETERMINED TO BE OUTSIDE THE 0.2% ANNUAL CHANCE FLOODPLAIN.
- 3) THIS PROPERTY IS ZONED: S (SUBURBANIZING).
- 4) SETBACK REQUIREMENTS: FRONT = 30 FEET, 10 FEET FROM DRIVEWAY EASEMENT
SIDE = 10 FEET
REAR = 20 FEET FOR PRINCIPAL STRUCTURE
5 FEET FOR ACCESSORY STRUCTURE
- 5) IRON ROD SET AT EACH CORNER, UNLESS OTHERWISE SHOWN HEREON.
- 6) RTK GPS WAS USED ON 100% OF THIS SURVEY. DATUM IS NAD 83 CORRS 96 (TDOT NETWORK CORRECTION). THE GPS RECEIVER WAS A CARLSON BRX7 AND EXCEEDS DUAL FREQUENCIES. ALL GPS MEASURED POINTS WERE REDUCED TO GROUND WITH A GRID TO GROUND FACTOR OF 1.000000. AVERAGE HRMS VALUES RECORDED WERE LESS THAN 0.053 FEET AT EACH CORNER.
- 7) DRAINAGE AND UTILITIES EASEMENTS SHALL BE FIVE FEET ON EACH SIDE OF ALL INTERIOR LOT LINES AND TEN FEET ON THE INSIDE OF ALL LOT LINES EXTERIOR TO THE SUBDIVISION, AND TEN FEET ALONG THE STREET RIGHT-OF-WAY EXCEPT AS OTHERWISE SHOWN HEREON, OR FIVE FEET ON EACH SIDE OF ALL ASBUILT UTILITIES.
- 8) EASEMENTS ALONG THE FORMER LOT LINES ARE REMOVED.

LINE	BEARING	DISTANCE
L-1	N 44°24'20" E	103.77'
L-2	N 44°24'20" E	114.97'
L-3	S 70°58'27" E	144.40'
L-4	S 37°49'21" W	142.59'
L-5	N 70°58'27" W	102.74'
L-6	S 22°02'57" W	116.34'
L-7	S 61°05'36" E	73.03'
L-8	N 01°58'24" E	146.17'

R=230.00'
ARC=111.12'
BEARING=N 28°42'52" E
CHORD=110.04'

R=230.00'
ARC=7.43'
BEARING=N 43°28'50" E
CHORD=7.43'

LOT 4R-2
33,553 SF
0.770 Ac.

LOT 6
35,709 SF
0.820 Ac.

LOT 4R-1
33,868 SF
0.777 Ac.


LOT 5
MAP FILE 4887A

WHISPERING WINDS PROPERTIES, LLC.
19.992 ACRES
R.B. 2838-517
MAP FILE 4256A

REMAINING LANDS OF
WHISPERING WINDS PROPERTIES, LLC.

ACCORDING TO TENNESSEE CODE ANNOTATED SECTION 13-3-401(4) (B) THIS PLAT DOES NOT FALL WITHIN THE DEFINITION OF A "SUBDIVISION" THAT MUST BE APPROVED BY THE BLOUNT COUNTY PLANNING COMMISSION.

KEVIN E. PITTS, RLS NO. 2324

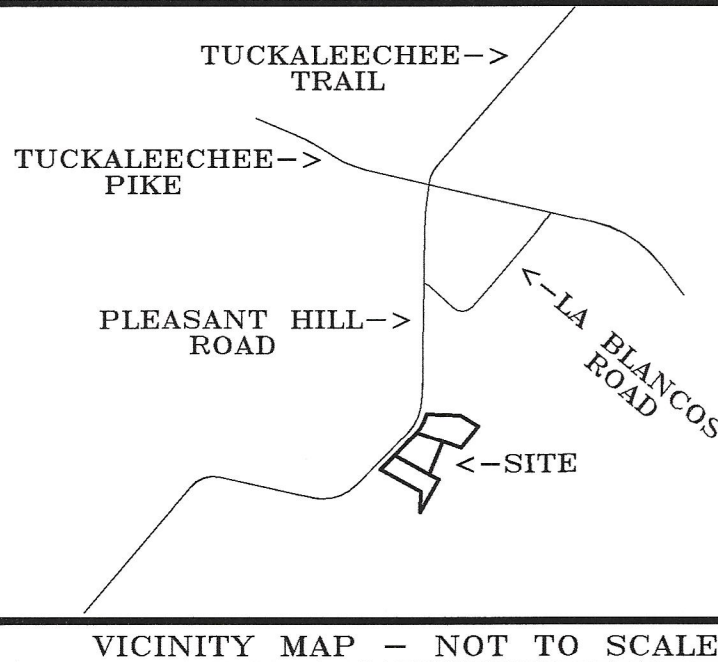

VICINITY MAP - NOT TO SCALE



REPLAT OF LOT 4 & 6
WHISPERING WINDS
PROPERTIES, LLC. PROPERTY
DISTRICT 9, BLOUNT COUNTY, TENNESSEE
REF.: R.B. 2626-1047 - PARCEL 243.01
R.B. 2838-517 - PARCEL 269.00
MAP FILE 4256A & 4887A
TOTAL AREA = 2.367 Ac.

OWNERS: WHISPERING WINDS PROPERTIES, LLC.
P.O. BOX 307
LOUISVILLE, TN. 37777
GRAPHIC SCALE



(IN FEET)
1 inch = 100 ft.

REVISED: 07-14-26
DATE: 07-06-26

BLOUNT SURVEYS, INC.

KEVIN EDGAR PITTS, RLS NO. 2324
1710 W. LAMAR ALEXANDER PARKWAY
MARYVILLE, TENNESSEE 37801
PHONE (865) 983-8484

LEGEND

IR(OD) = OLD IRON ROD (FOUND)
IP(OD) = OLD IRON PIPE (FOUND)
IR(ND) = NEW IRON ROD (SET)
M.B.S.L. = MINIMUM BUILDING SETBACK LINE

TAX MAP 059

GROUP
PARCEL 243.01
PART OF 269.00

DRAWN BY: SHEET: 1 OF 1
FIELD WORK BY: MW SCALE: 1"=100'
MAP CHECK BY: JOB NO. 13007

CERTIFICATE

I HEREBY CERTIFY THAT I AM A SURVEYOR LICENSED TO DO SURVEYING UNDER THE LAWS OF THE STATE OF TENNESSEE. THAT I HAVE SURVEYED THE HEREON DESCRIBED PROPERTY. THAT THIS PLAT CORRECTLY DEPICTS THE RESULTS OF SAID SURVEY. THAT SAME IS TRUE AND CORRECT TO THE BEST OF MY INFORMATION, KNOWLEDGE, AND BELIEF, AND THAT THE SURVEY MEETS CATEGORY IV ACCURACY SPECIFICATIONS; THE RATIO OF PRECISION OF THE UNADJUSTED SURVEY IS 1: 10,000+ OR LESS THAN 1/10 OF A FOOT PER CORNER ON SMALL LOTS.

The owner and/or developer of any lot, in developing the lot into building, whether primary structure or accessory structure, or conducting any development or use that will disturb soils on the lot, shall reserve and maintain area sufficient for primary, secondary (and tertiary when applicable) septic field lines appropriate to the size and use of buildings and other development or activities. The Blount County Environmental Health Department should be consulted prior to any construction to determine appropriate area to be reserved undisturbed for septic field use.

WHISPERING WINDS PROPERTIES, LLC. - LOT 6

In accordance with the policies of the Tennessee Department of Environment and Conservation, the Blount County Health Department has not evaluated the existing subsurface sewage disposal system (SSD) on the property represented by this plat. In approving this plat for recordation, the Blount County Environmental Health Department makes no representation as to the performance of the existing SSD system, or its future operation.

Approval is hereby granted for lots 4R-1 & 4R-2 defined as WHISPERING WINDS PROPERTIES, LLC. PROPERTY, Blount County, Tennessee as being suitable for surface sewage disposal (SDD) with the listed attached restrictions.

Prior to any construction of a structure, mobile or permanent, the plans for the exact house/structure location must be approved and a SDD system permit issued by the Division of Environmental Health. Water taps, water lines, underground utilities and driveways should be located at the side property lines unless otherwise noted. Any cutting, filling or alterations of the soil conditions may void this approval.

Director, Environmental Health
Blount County Health Department

Date

Lots: 4R-1 & 4R-2
are approved for standard individual sub-surface sewage disposal system serving a maximum of 3 bedrooms.

House design, size, location and driveway design will determine the actual number of bedrooms for which a permit may be issued.