


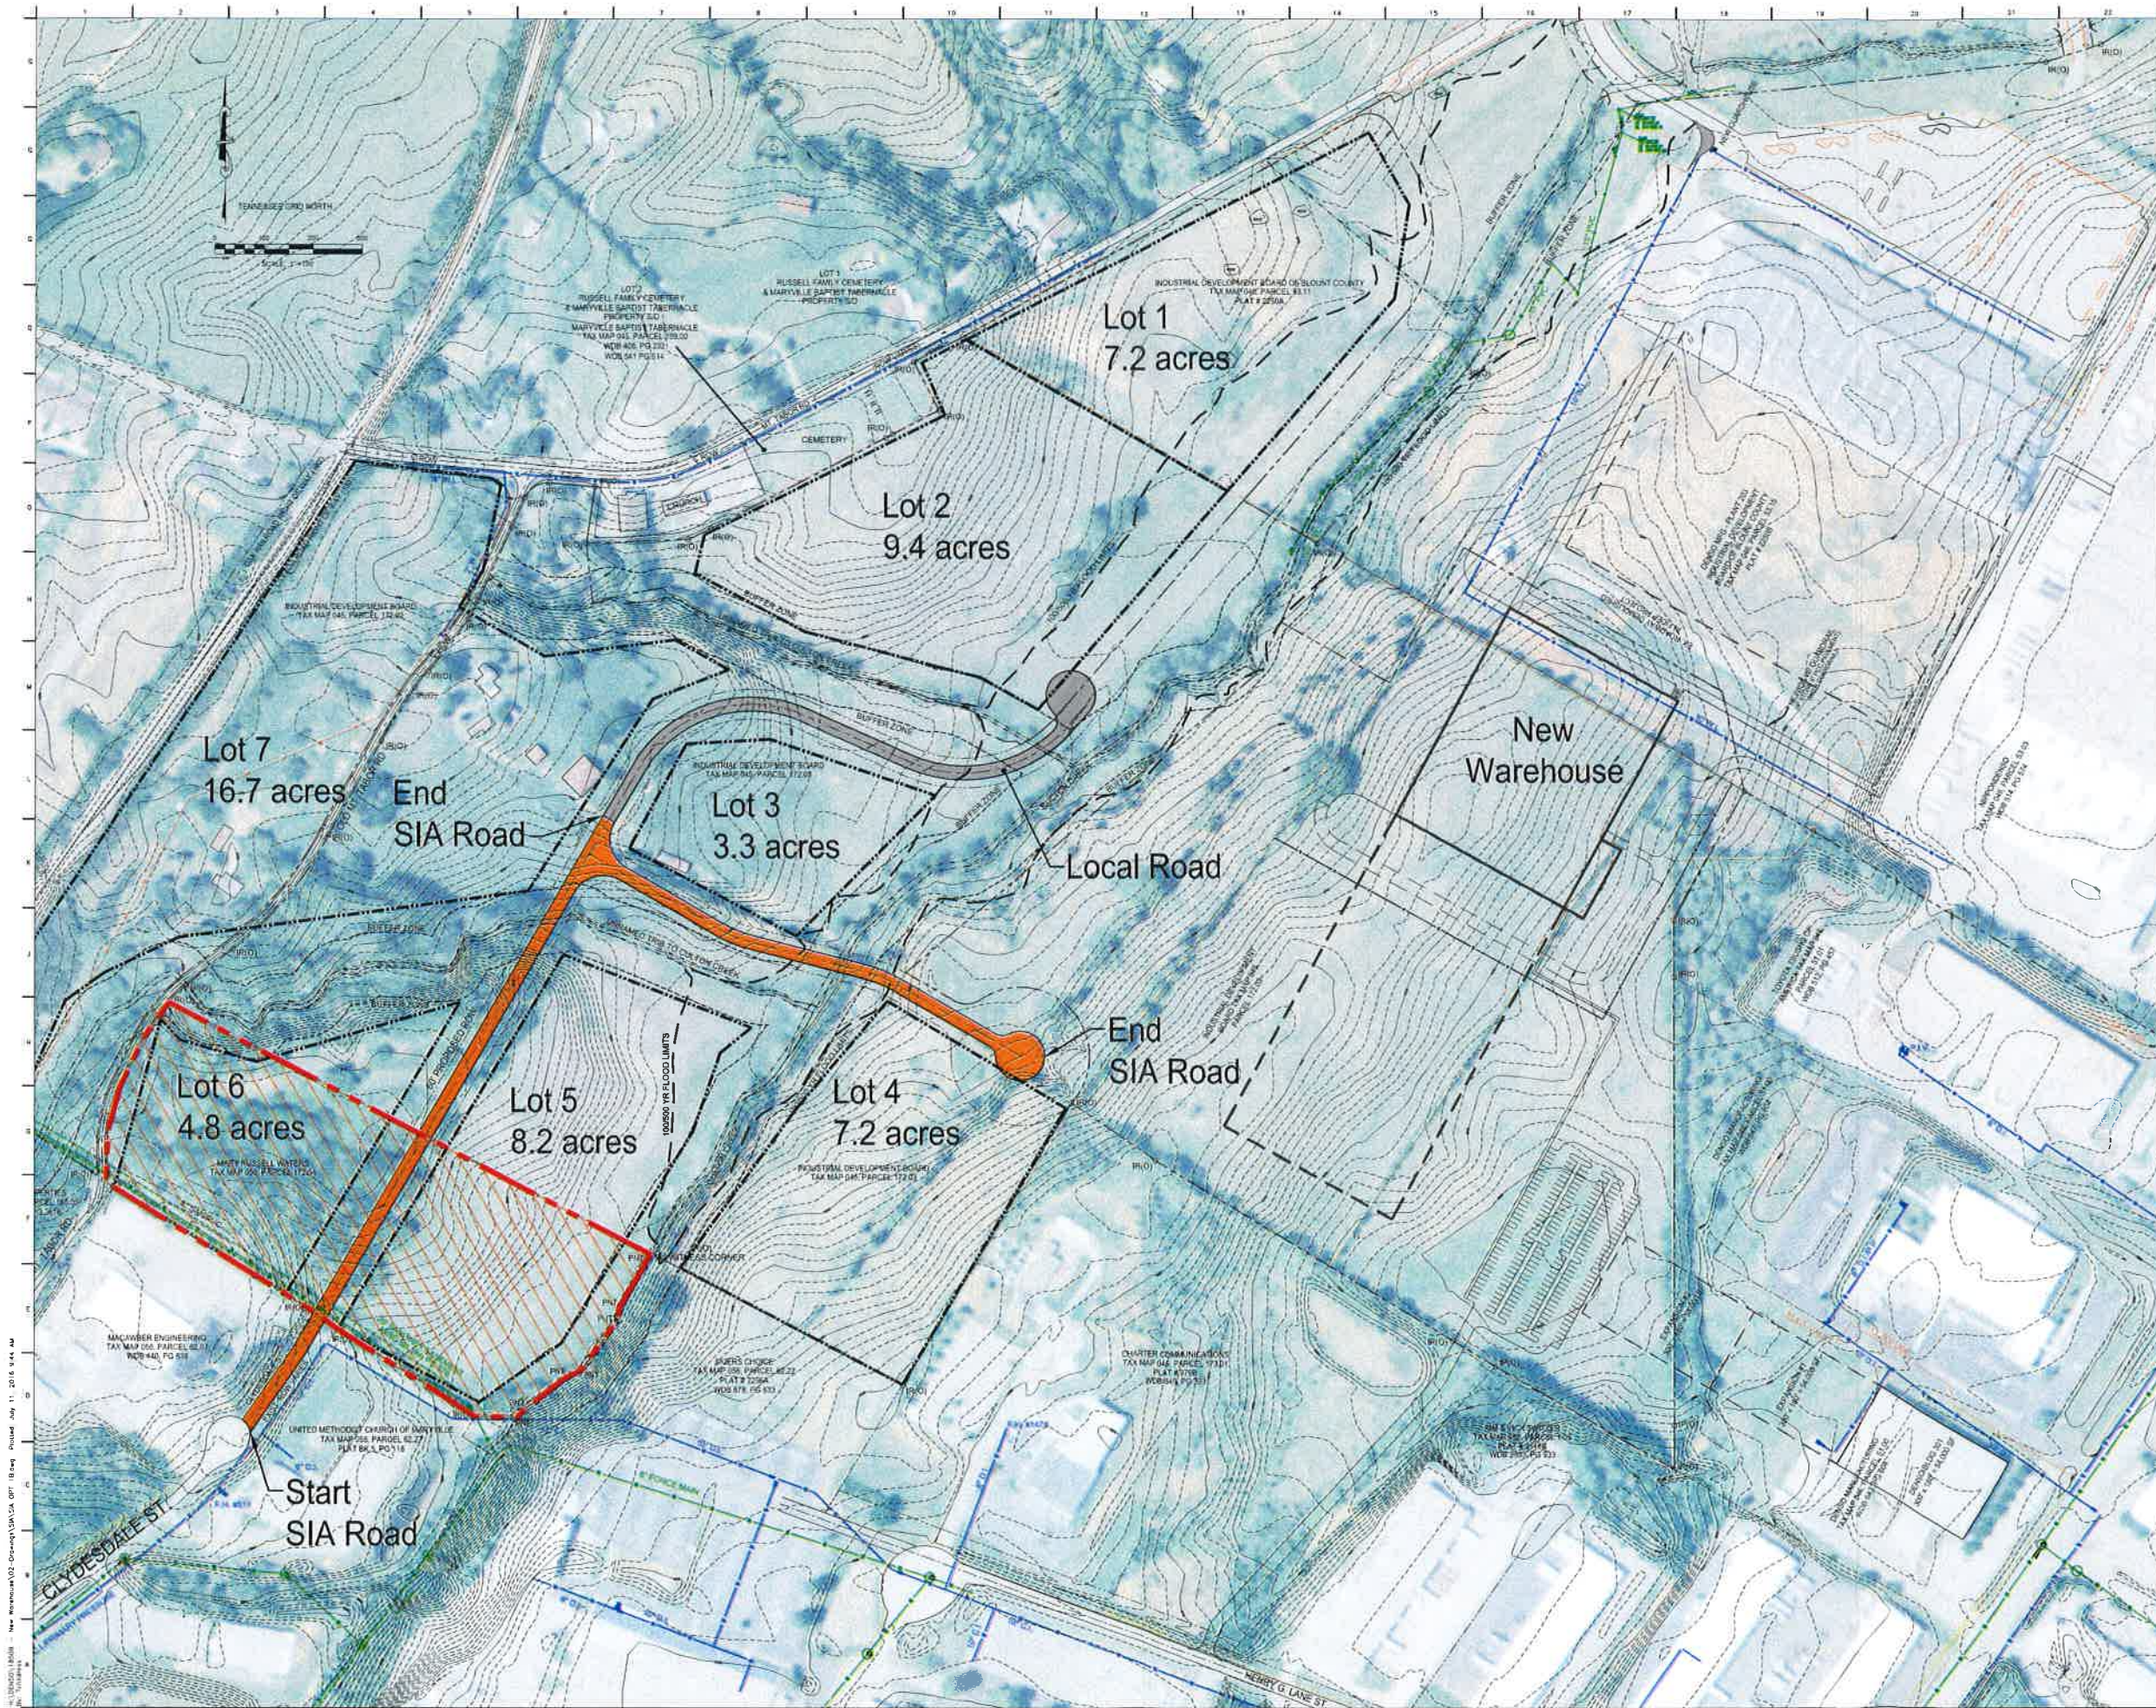

c2RL, INC
engineers

240 W. Riverside Street, Ames, IN 47701
PH: 865.960.3500 FAX: 865.960.3555

DENSO
Denso Manufacturing Tennessee, Inc.

Economic
Development Board

BLOUNT COUNTY INDUSTRIAL PARK
AND DENSO WAREHOUSE
MARYVILLE, TN

CITY OF MARYVILLE
ANNEXED TO

SIA ROAD LAYOUT

JOB NO 18508
DATE 2.2.2016
DRAWN MFB
CHECKED CJS

C-1B

SHEET NO